


PERSPECTIVE 3-D VIEWS ARE FOR FAST VIEW OF PROJECT ONLY.  
SEE PLAN, ELEVATION, AND SECTION DRAWINGS FOR DETAIL.

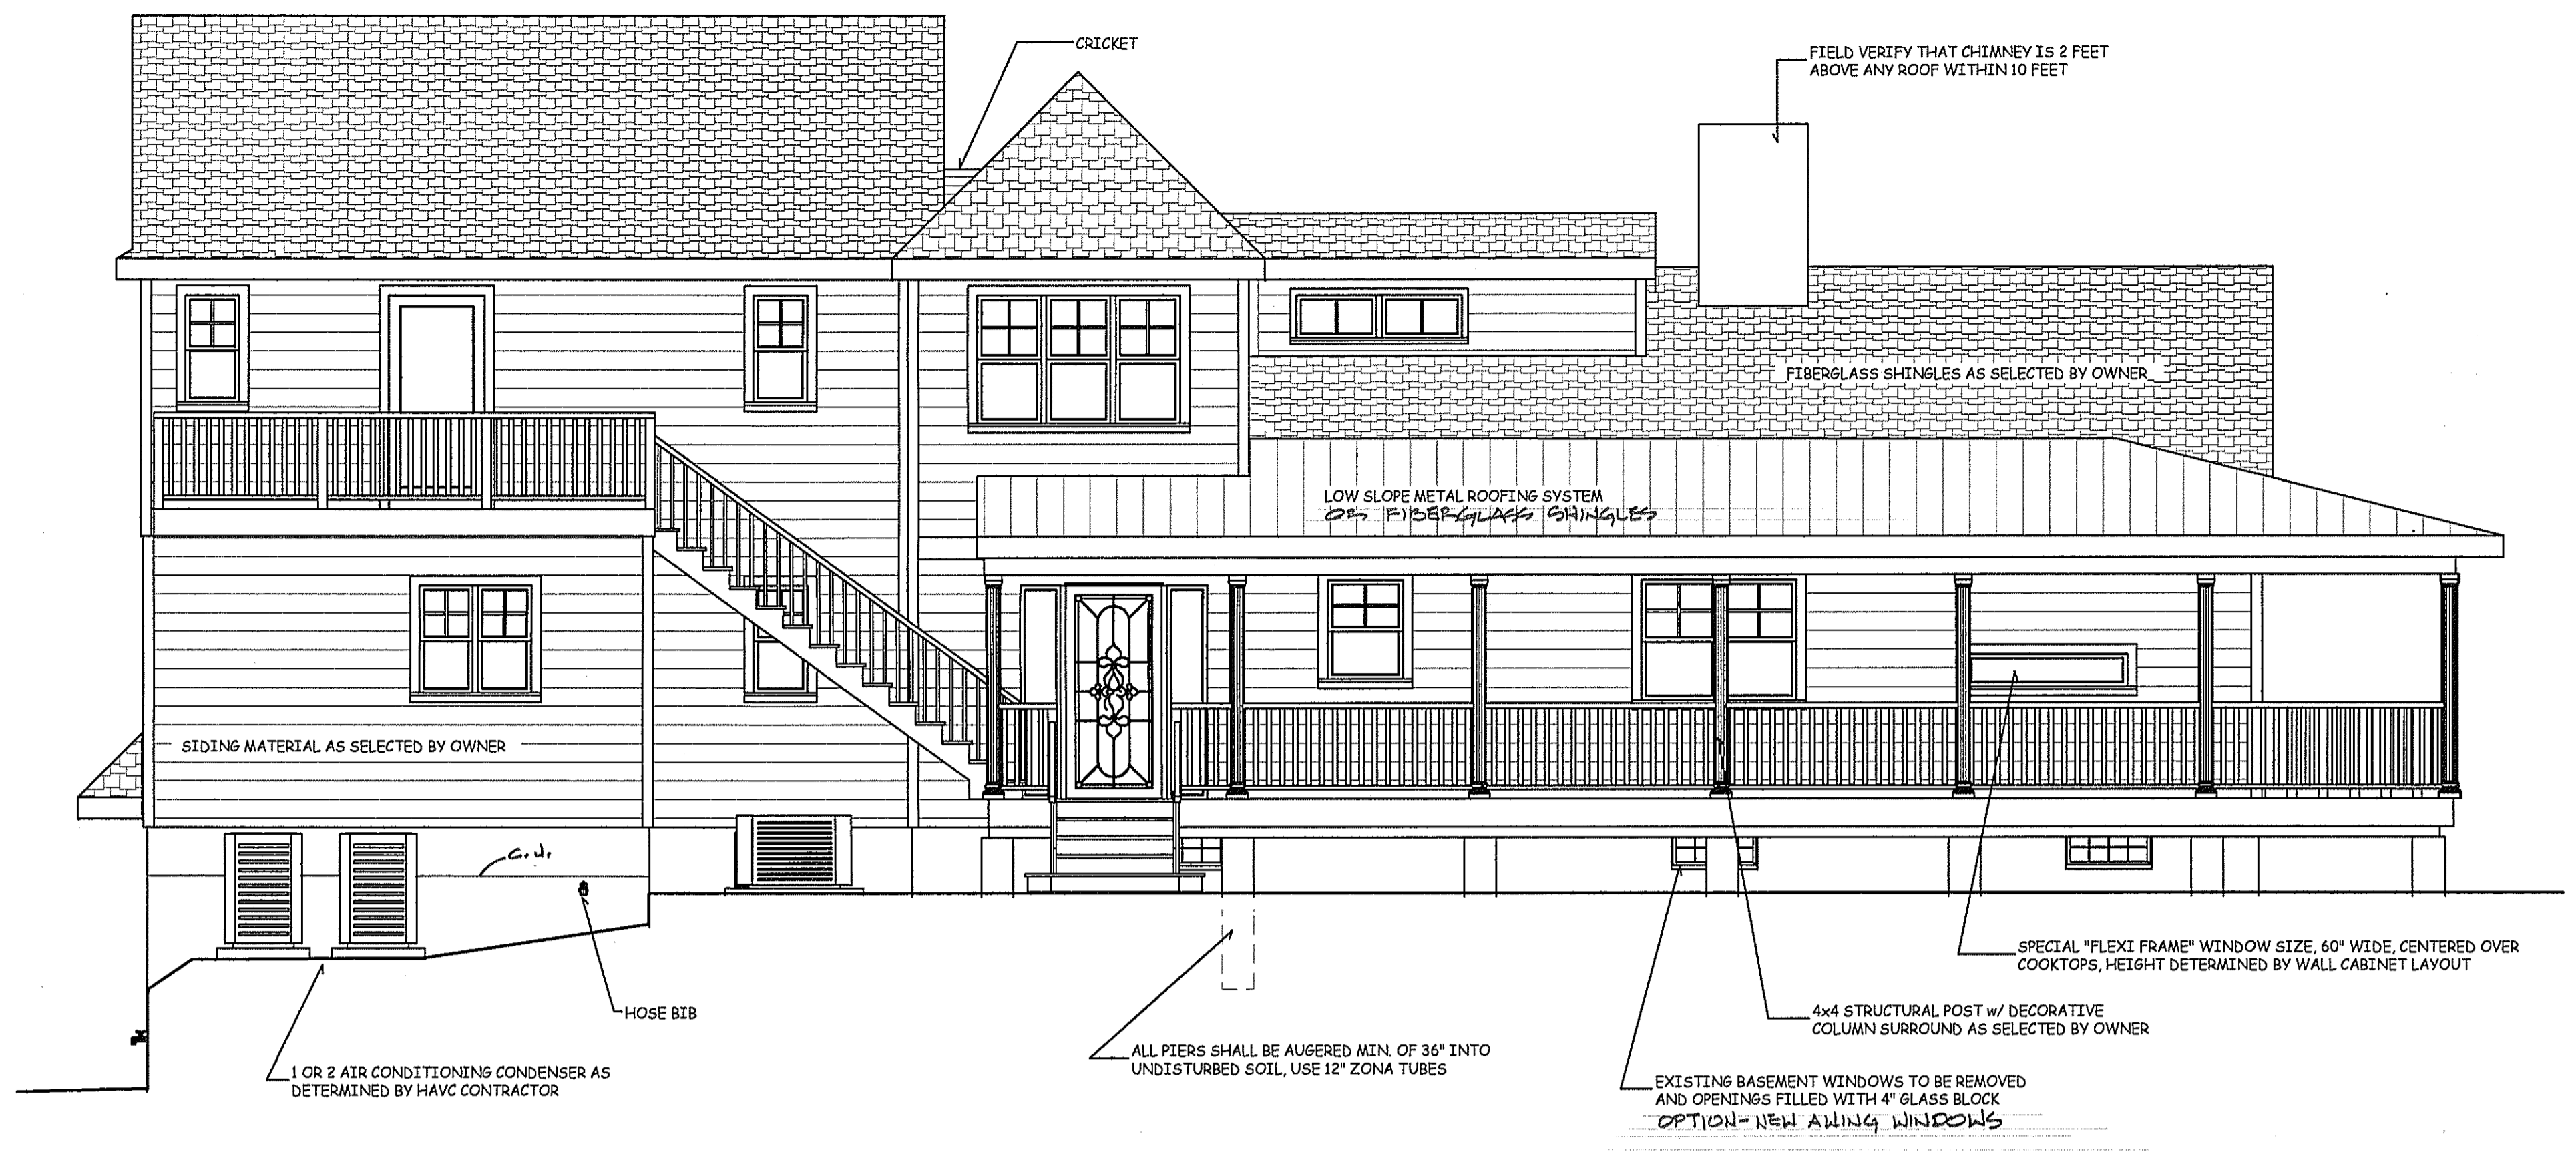


WEST FACING EXTERIOR ELEVATION

2  
6

**GUTTERS AND DOWNSPOUTS**

1. GUTTERS SHALL BE FIELD ROLLED, SEAMLESS, FROM 0.032" GAUGE ALUMINUM. COLOR SHALL BE SELECTED BY OWNER. PROFILE SHALL BE STANDARD 5 INCH "K". PROVIDE GOOD SUPPORTIVE HANGERS.
2. PROVIDE STANDARD DOWNSPOUTS, SIZE 3X4, GA. 0.019", GENERALLY 2 PER BUILDING SIDE, SEE DRAWINGS FOR LOCATIONS. PROVIDE CONCRETE SPLASH BLOCKS FOR EACH.

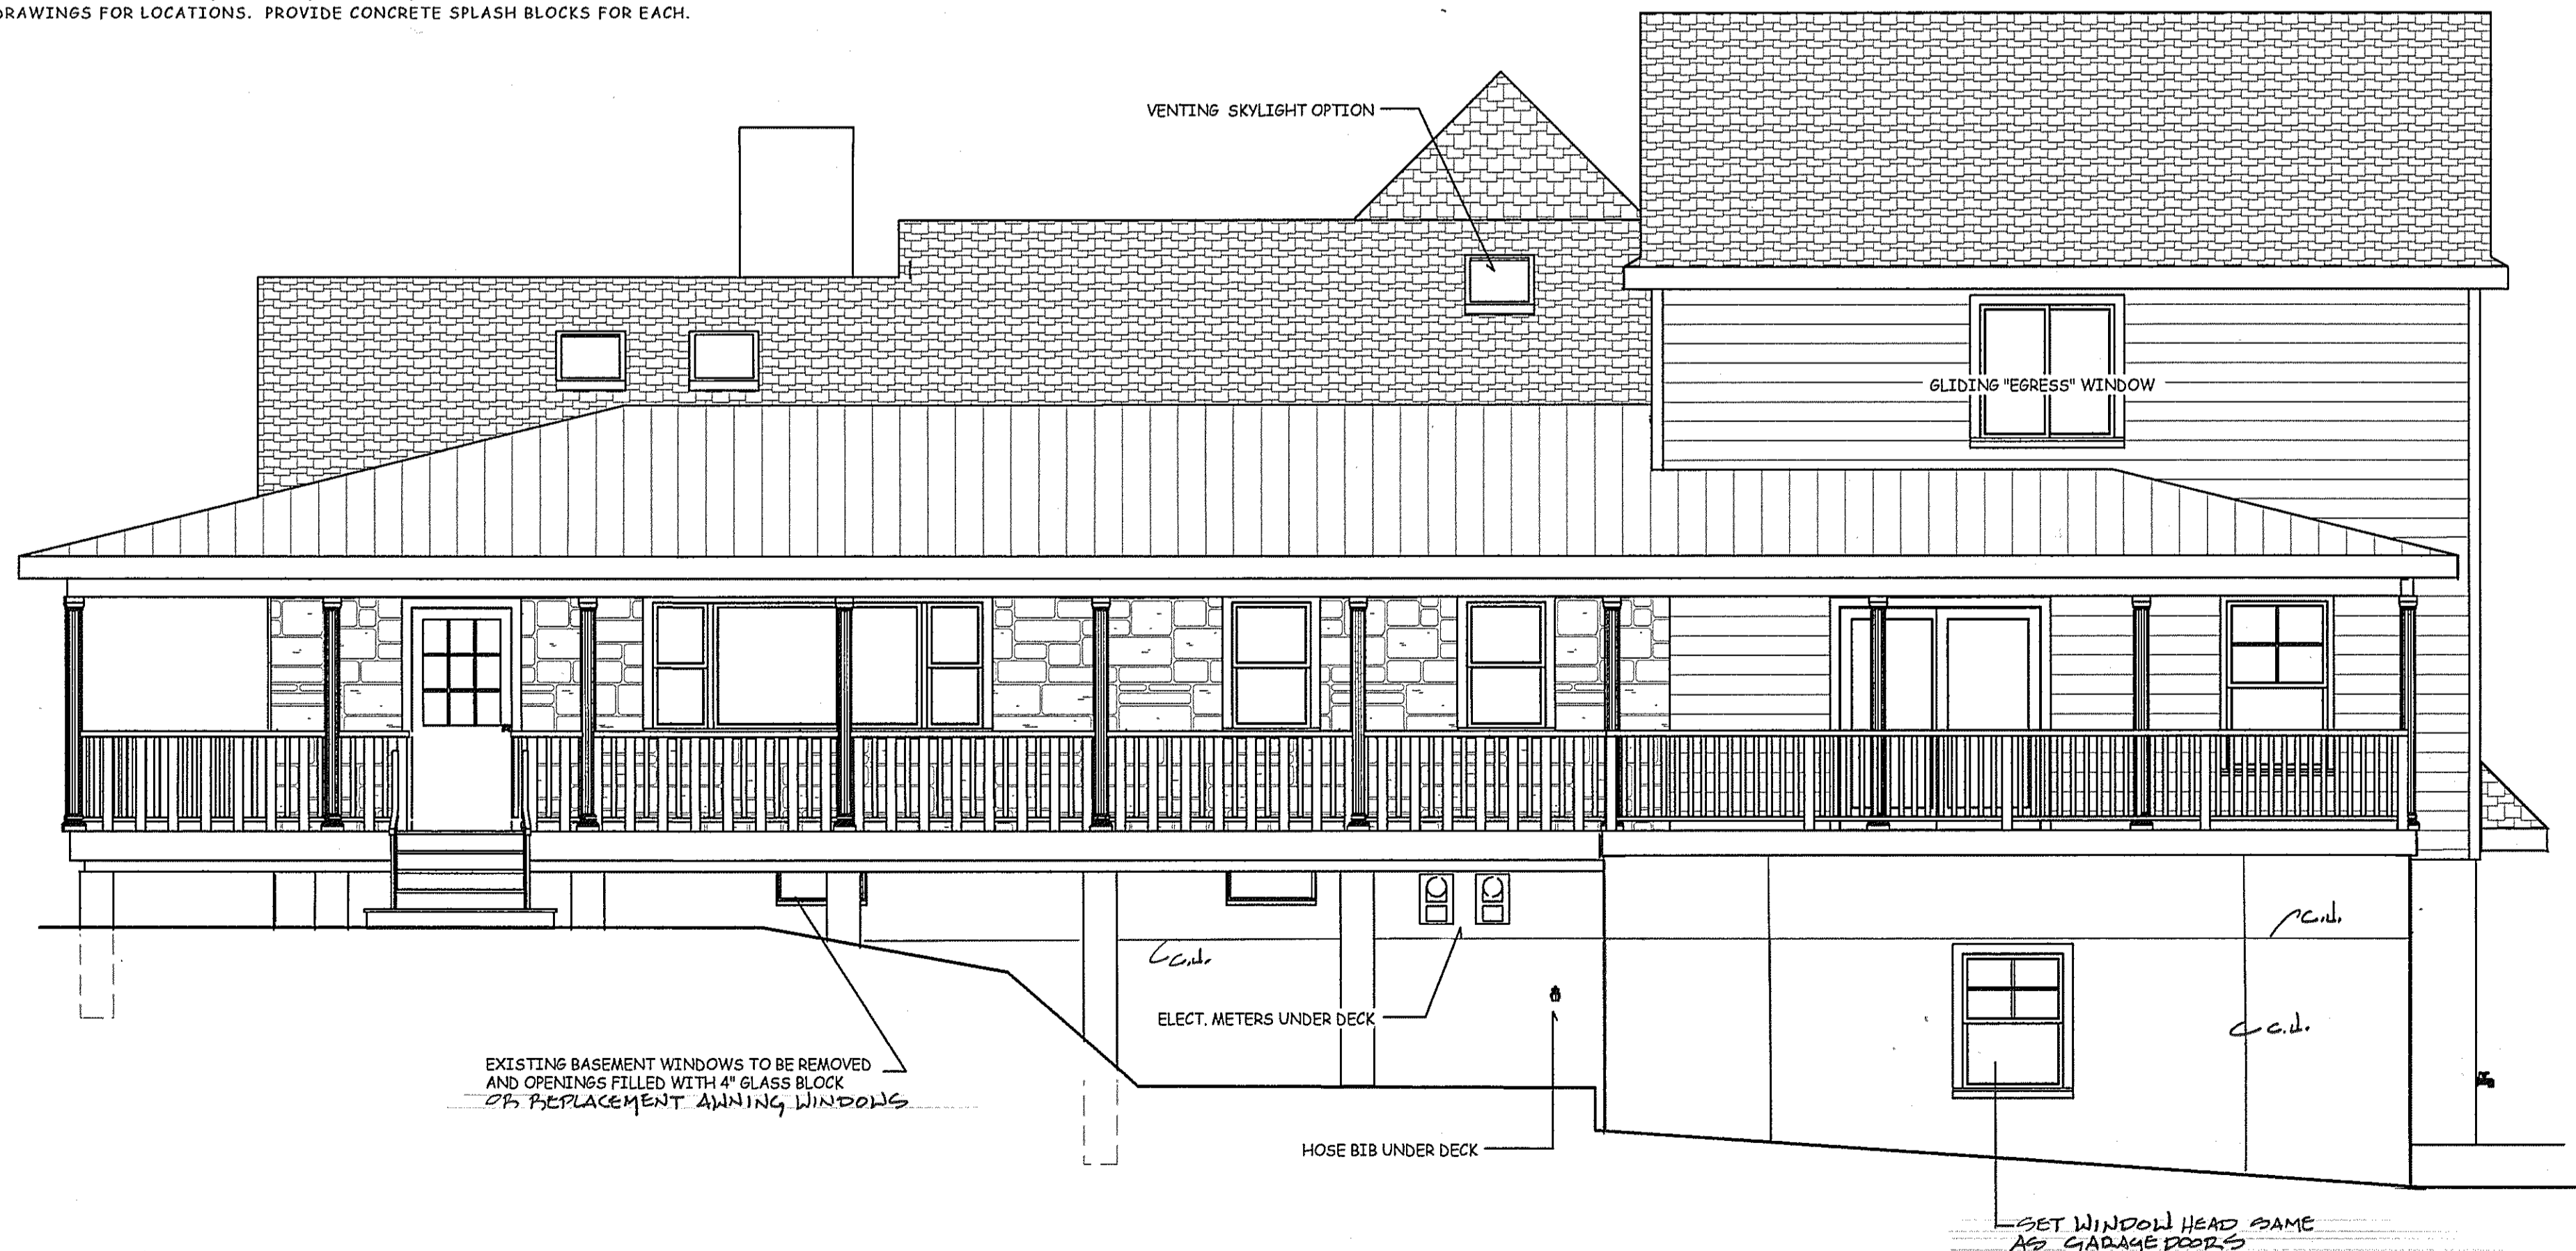

EAST FACING EXTERIOR ELEVATION

1  
6

SCALE 1/4" = 1'-0"

REV. #	REVISION DESCRIPTION
1	DATE: OCT. 25, 2007
2	PROJECT START UP FOR PERMITS
3	FOR PERMITS
4	FOR PERMITS
5	FOR PERMITS
6	FOR PERMITS
7	FOR PERMITS
8	FOR PERMITS
9	FOR PERMITS
10	FOR PERMITS

VALID FOR PERMITS ONLY IF IMPRESSED WITH ORIGINAL SEAL & ORIGINAL SIGNATURE IN "RED"

Eric C. Van Reed, Architect  
**Creative Design A. Associates, Inc.**  
 ARCHITECTURE INTERIORS SITE & SPACE PLANNING  
 2 South York Road, 2-A  
 Hatboro, PA 19040  
 215-672-1155  
 www.Architectvisitors.com

**PM Group**  
 General Construction  
 2008 Merion Ave.  
 Bensalem, PA 19020  
 215-245-3572  
 pmgroup4u@netscape.net

505 ROCKSVILLE ROAD  
 ADDITIONS & RENOVATIONS  
 for Jack and Joanna Pitula  
 Northampton Twp., Bucks County, PA

Sheet No.  
 6  
 Comm. No. 07-2875 of 12

EXTERIOR ELEVATIONS