




FRONT

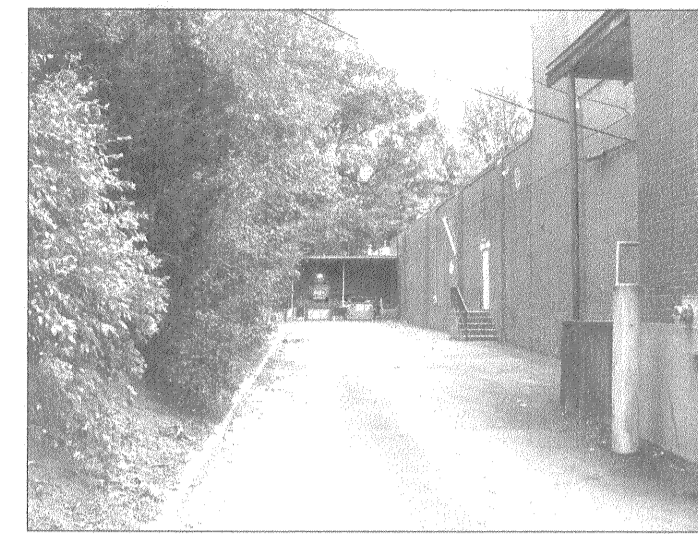

REAR

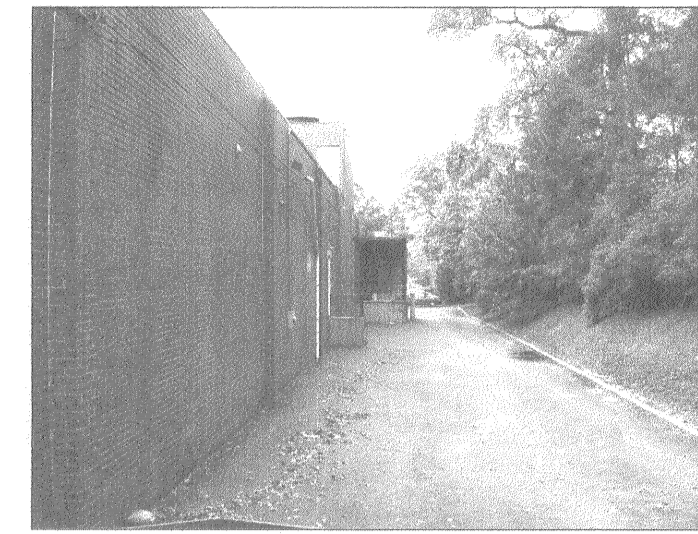

SIDE

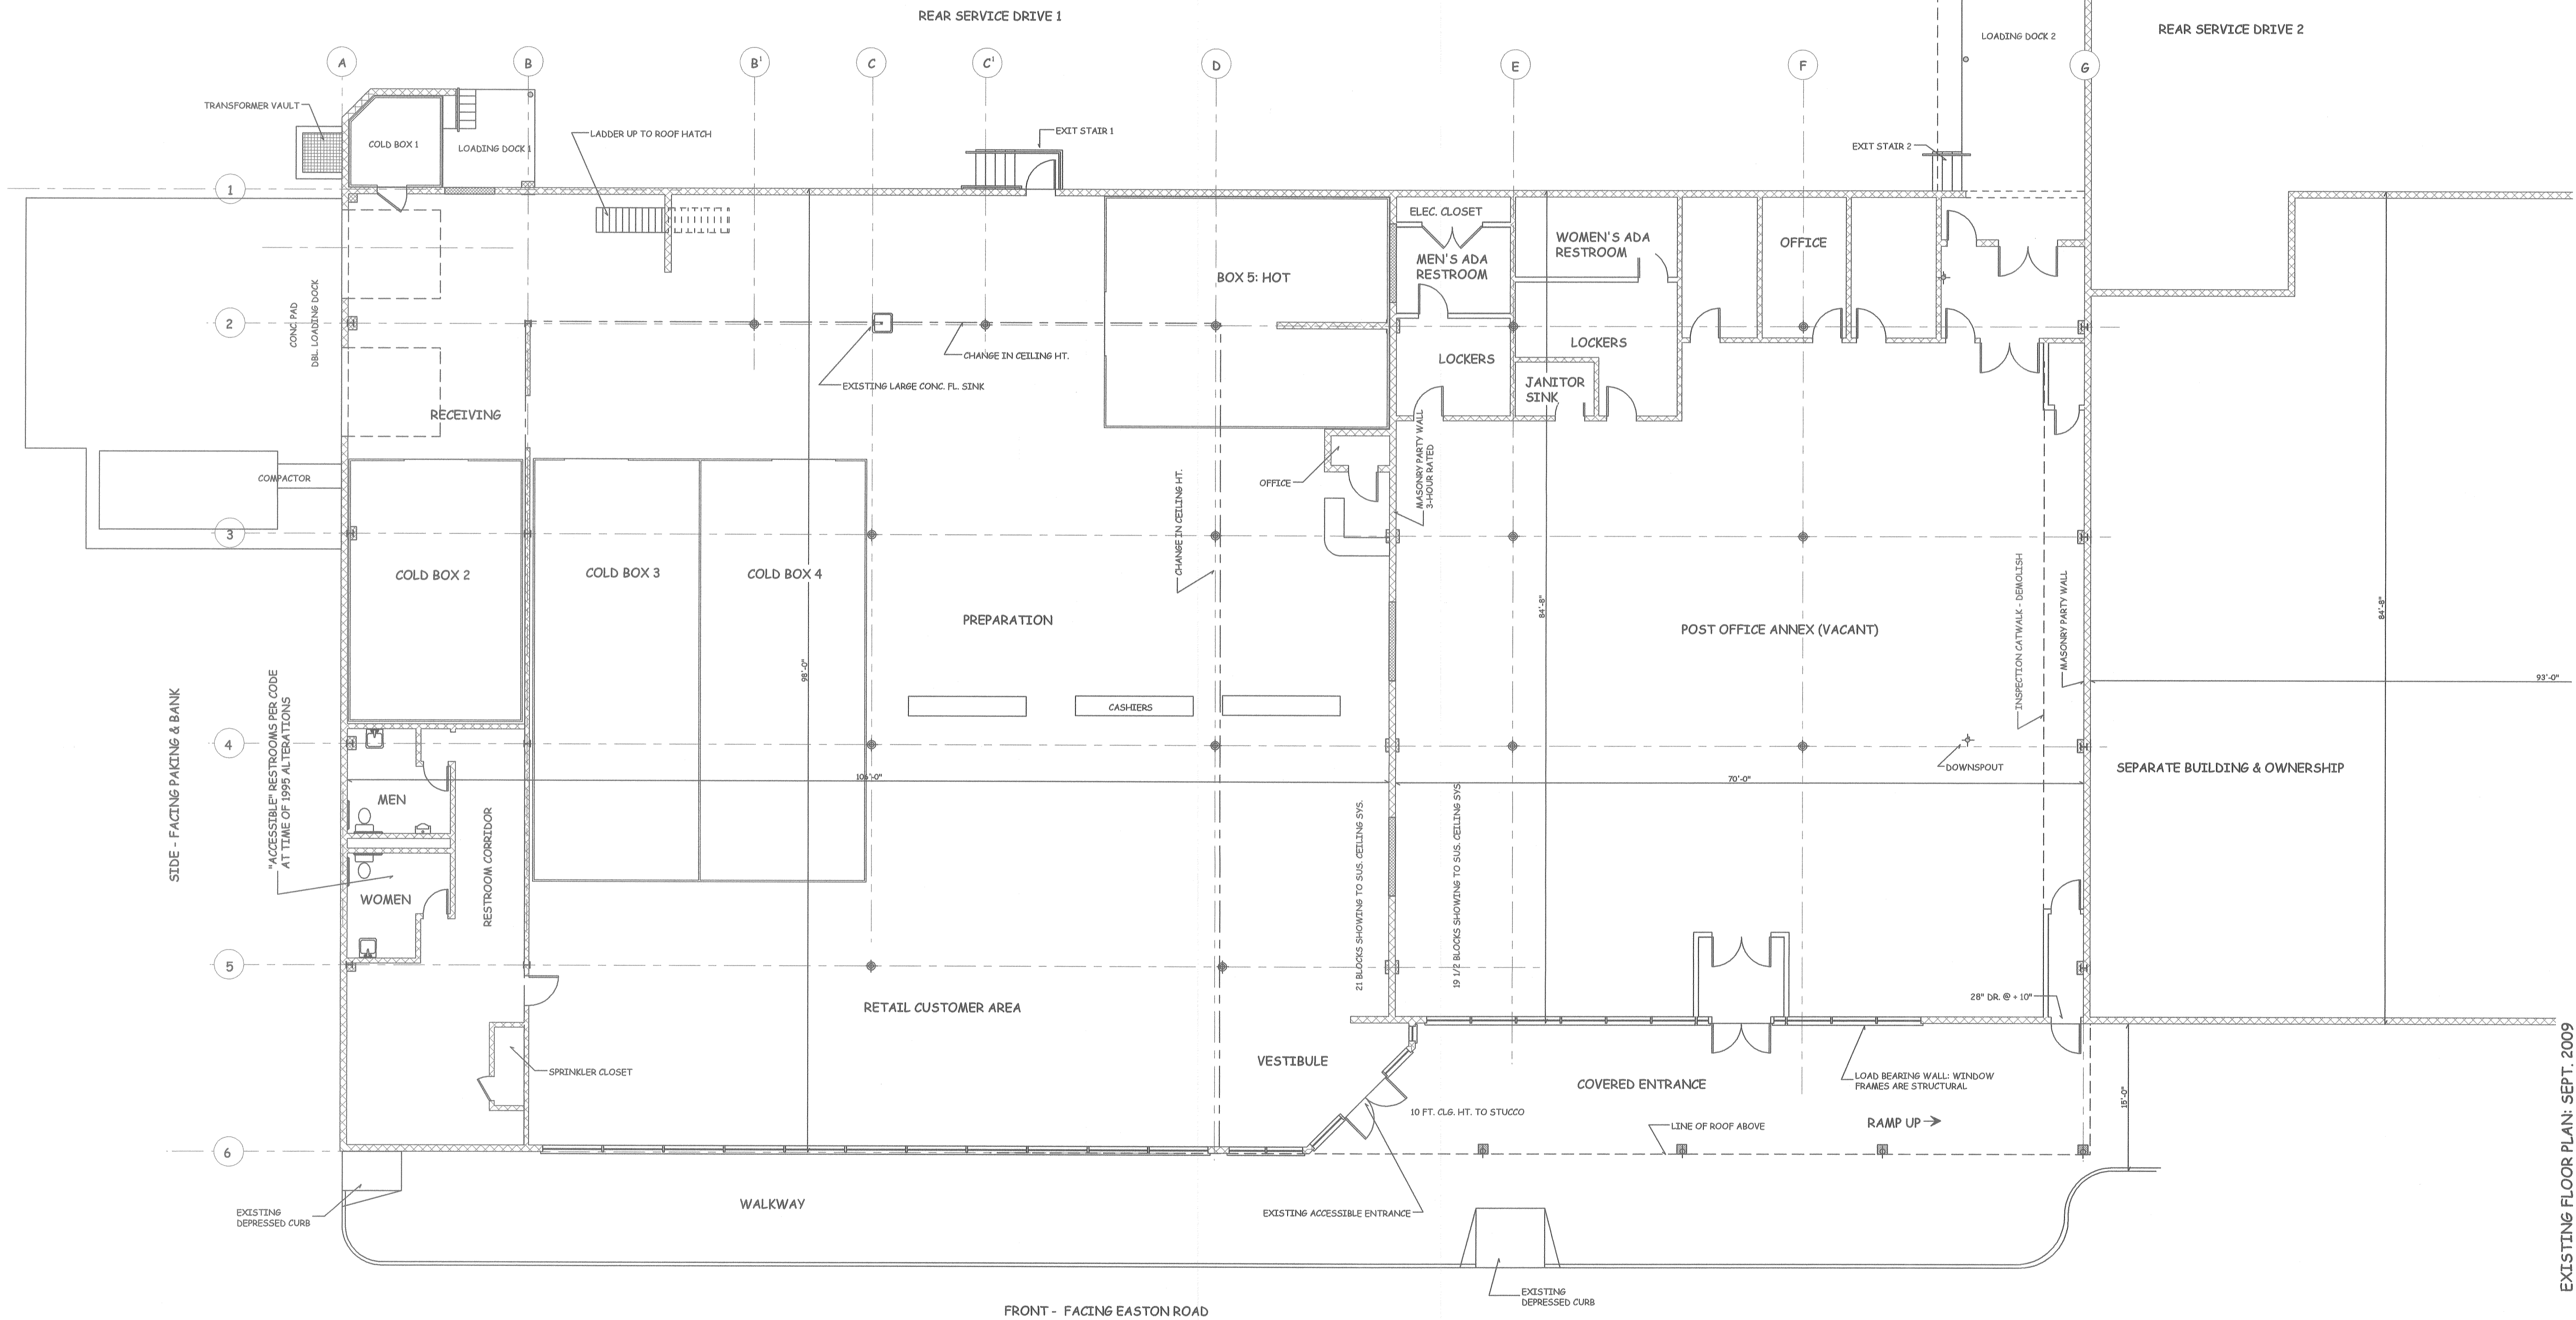

FRONT - FACING EASTON ROAD

EXISTING FLOOR PLAN


1
2

SCALE 1/8" = 1'-0"

REV. #	REVISION DESCRIPTION	DATE
1	START UP FOR PERMITS & PROGRESS PRINTING	09-23-2009
2	ADJUSTED FOR "ACCESSIBILITY" REVIEW	12-04-2009
3	UPDATES FROM PERMIT FILLING	02-08-2010
4	UPDATES FROM L.A.I. ACCESSIBILITY REVIEW	03-31-2010
5	UPDATES PERMITS w/ TWP.	04-22-2010
6		06-02-2010

PLAN INVALID UNLESS AFFIXED WITH EMBOSSED SEAL & RED SIGNATURE

Eric C. Van Reed, Architect
 Creative Design Associates, Inc.
 ARCHITECTURE INTERIORS PLANNING
 350 Callowhill Road
 Chalfont, PA 18814
 Voice: 215-672-1155
 www.ArchitectVision.com

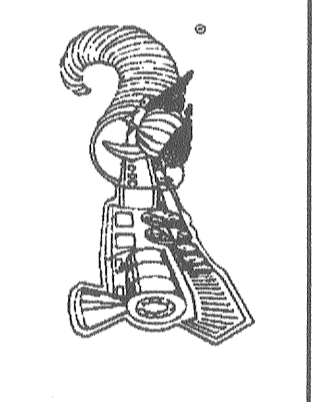

EXISTING FLOOR PLAN: SEPT. 2009
 265 South Easton Road
 ALTERATIONS for PRODUCE JUNCTION
 CHELTENHAM TWP., MONTGOMERY CO., PA

Sheet No.
 2
 Comm. No. 2009-2905 of 6