

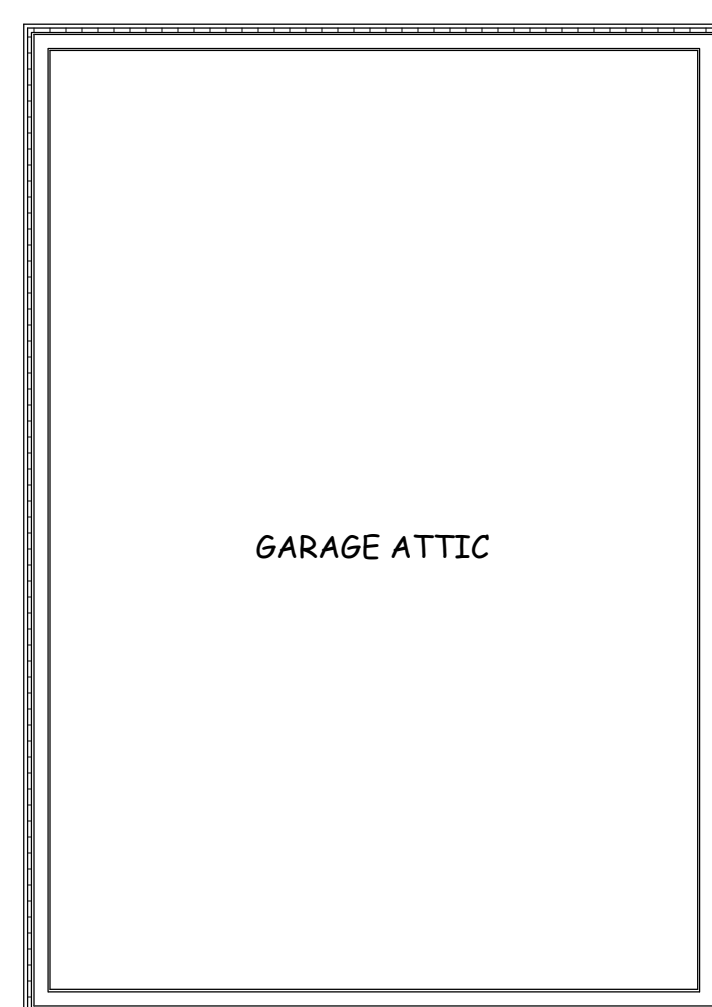
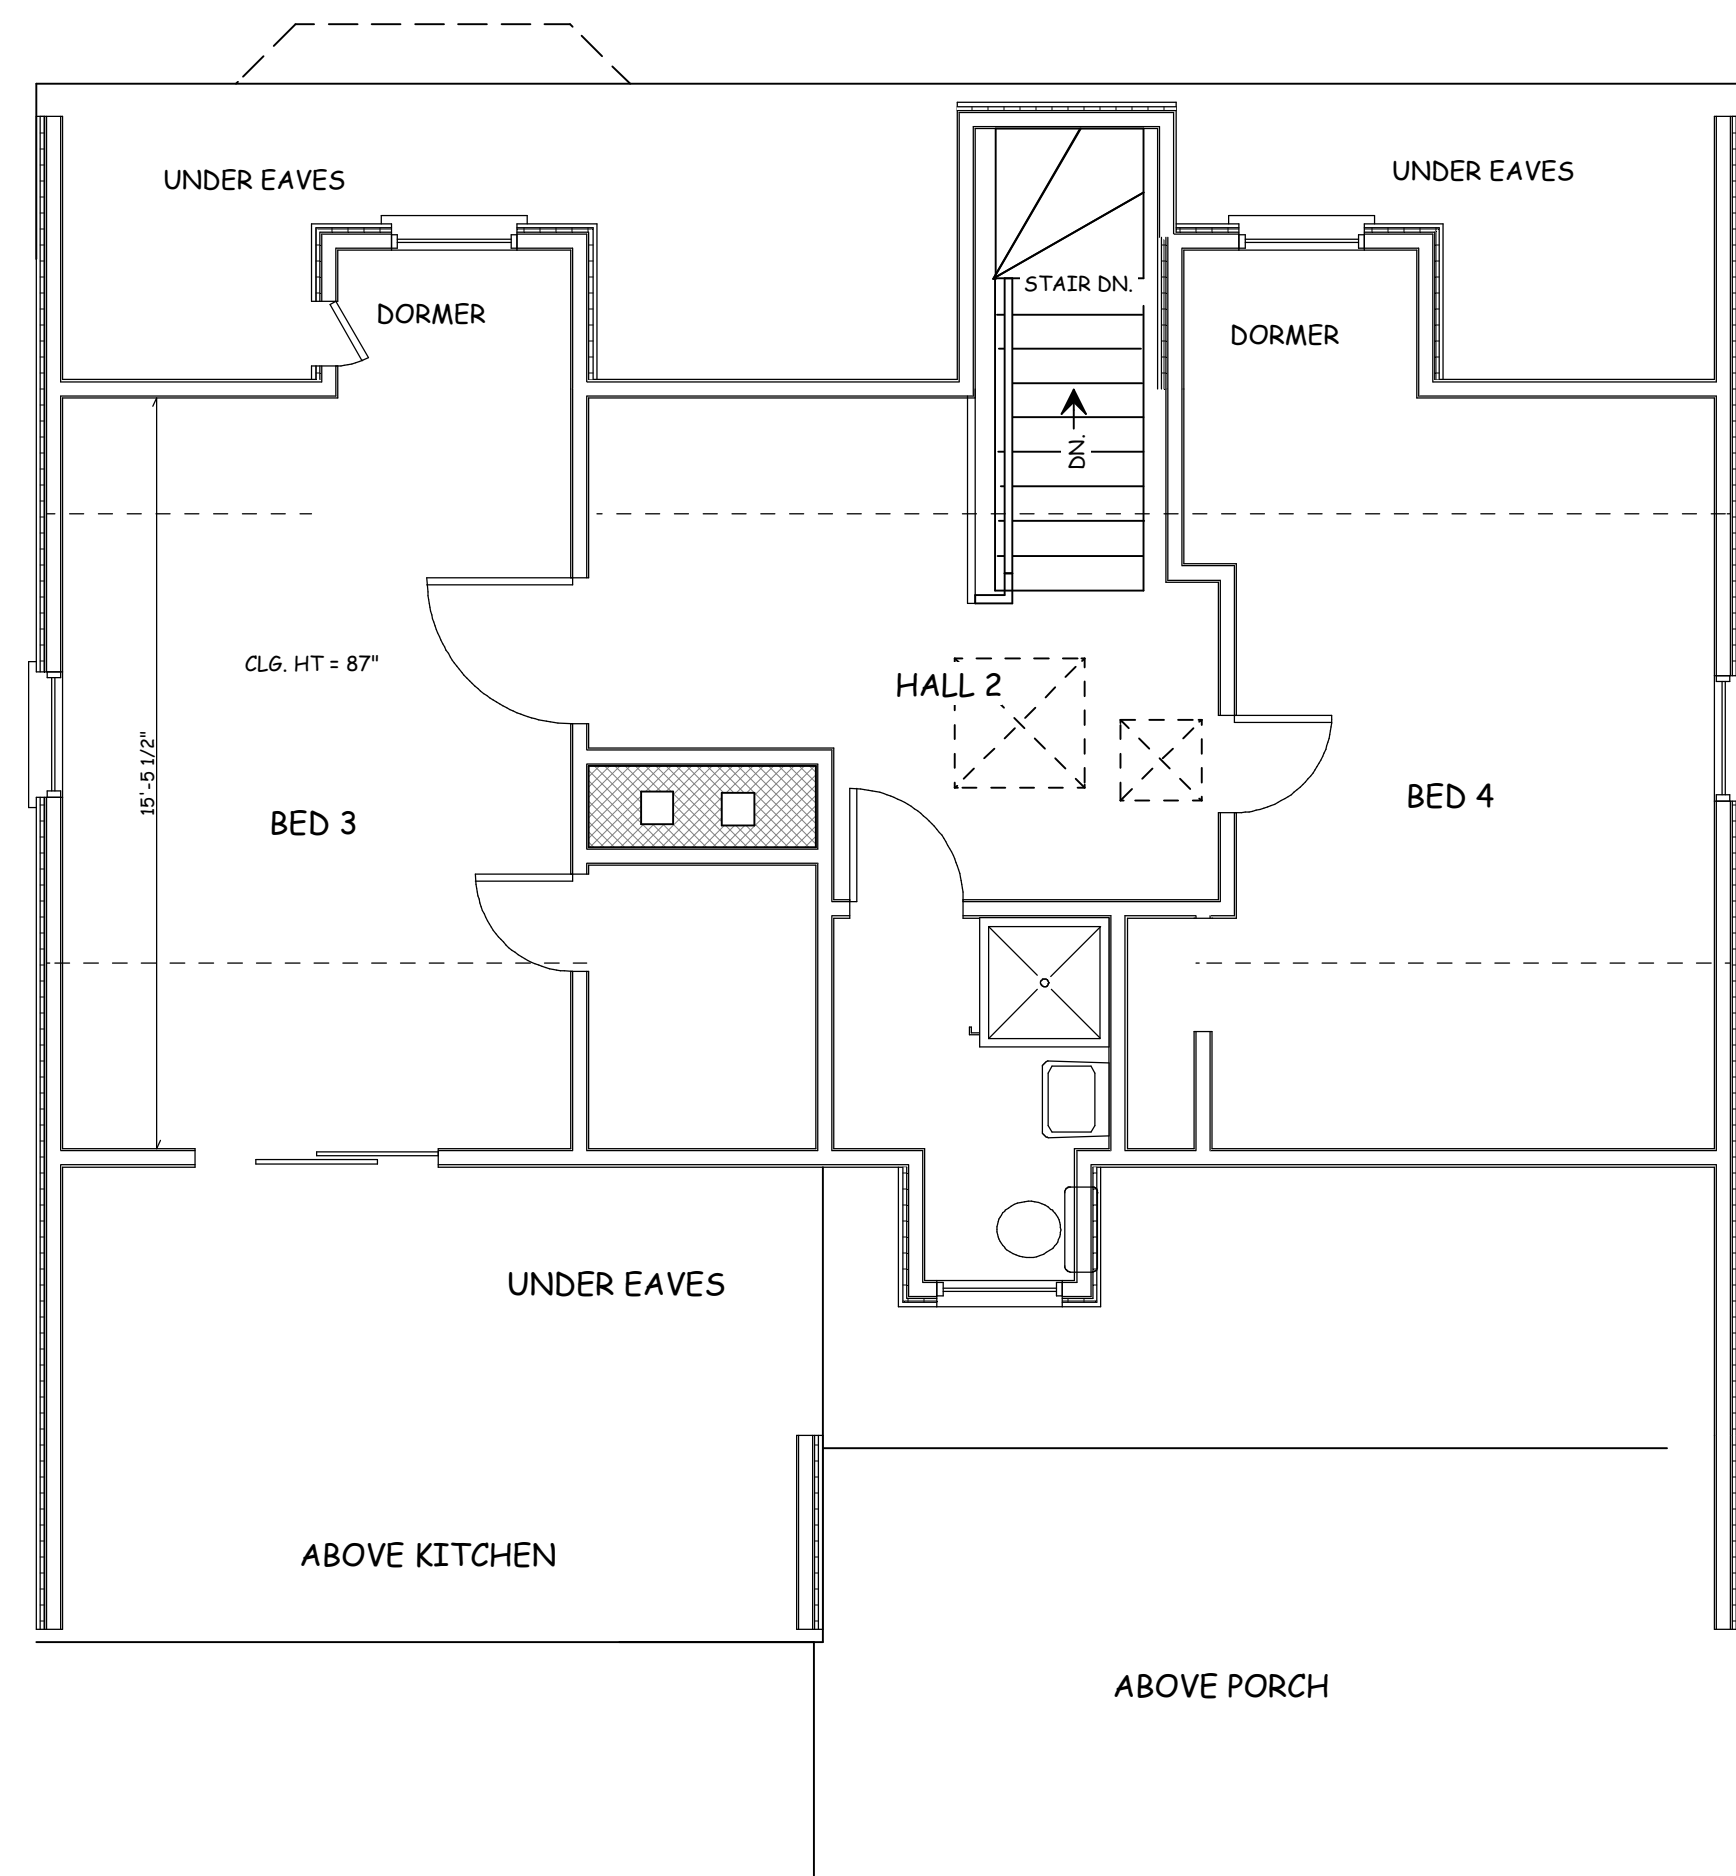


EXISTING CONDITIONS: July 2013

CHURCH ROAD SIDE

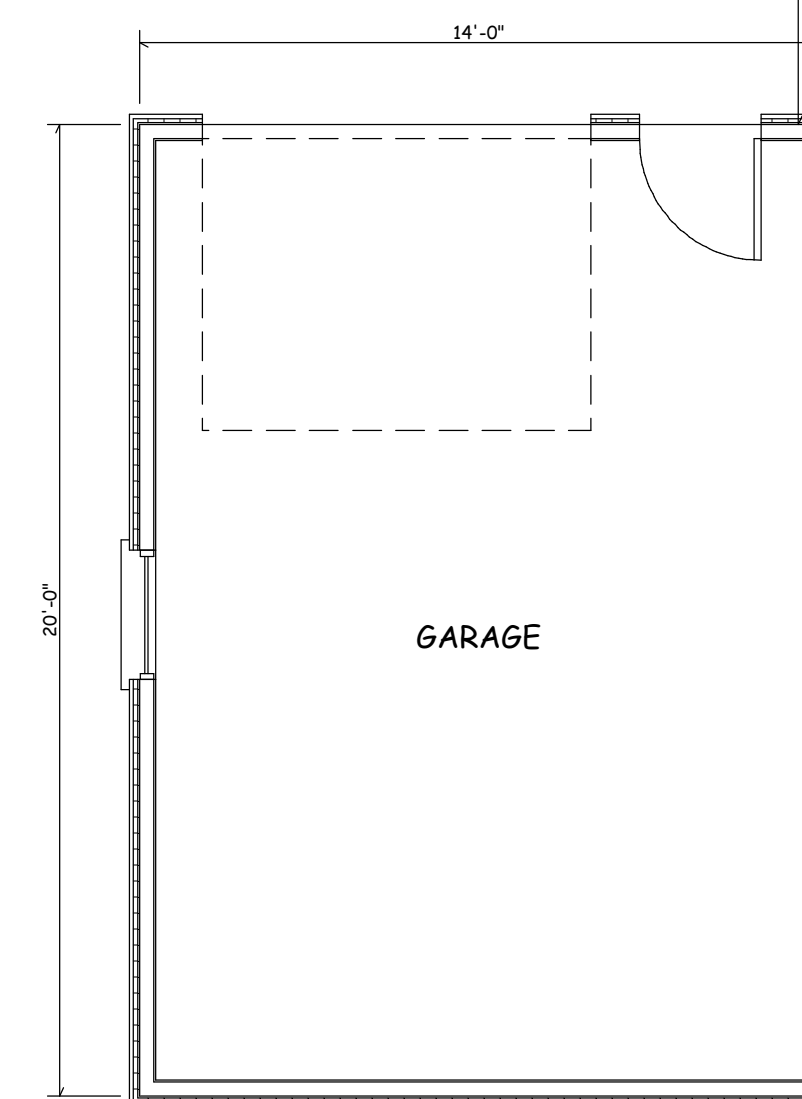


SECOND FLOOR PLAN

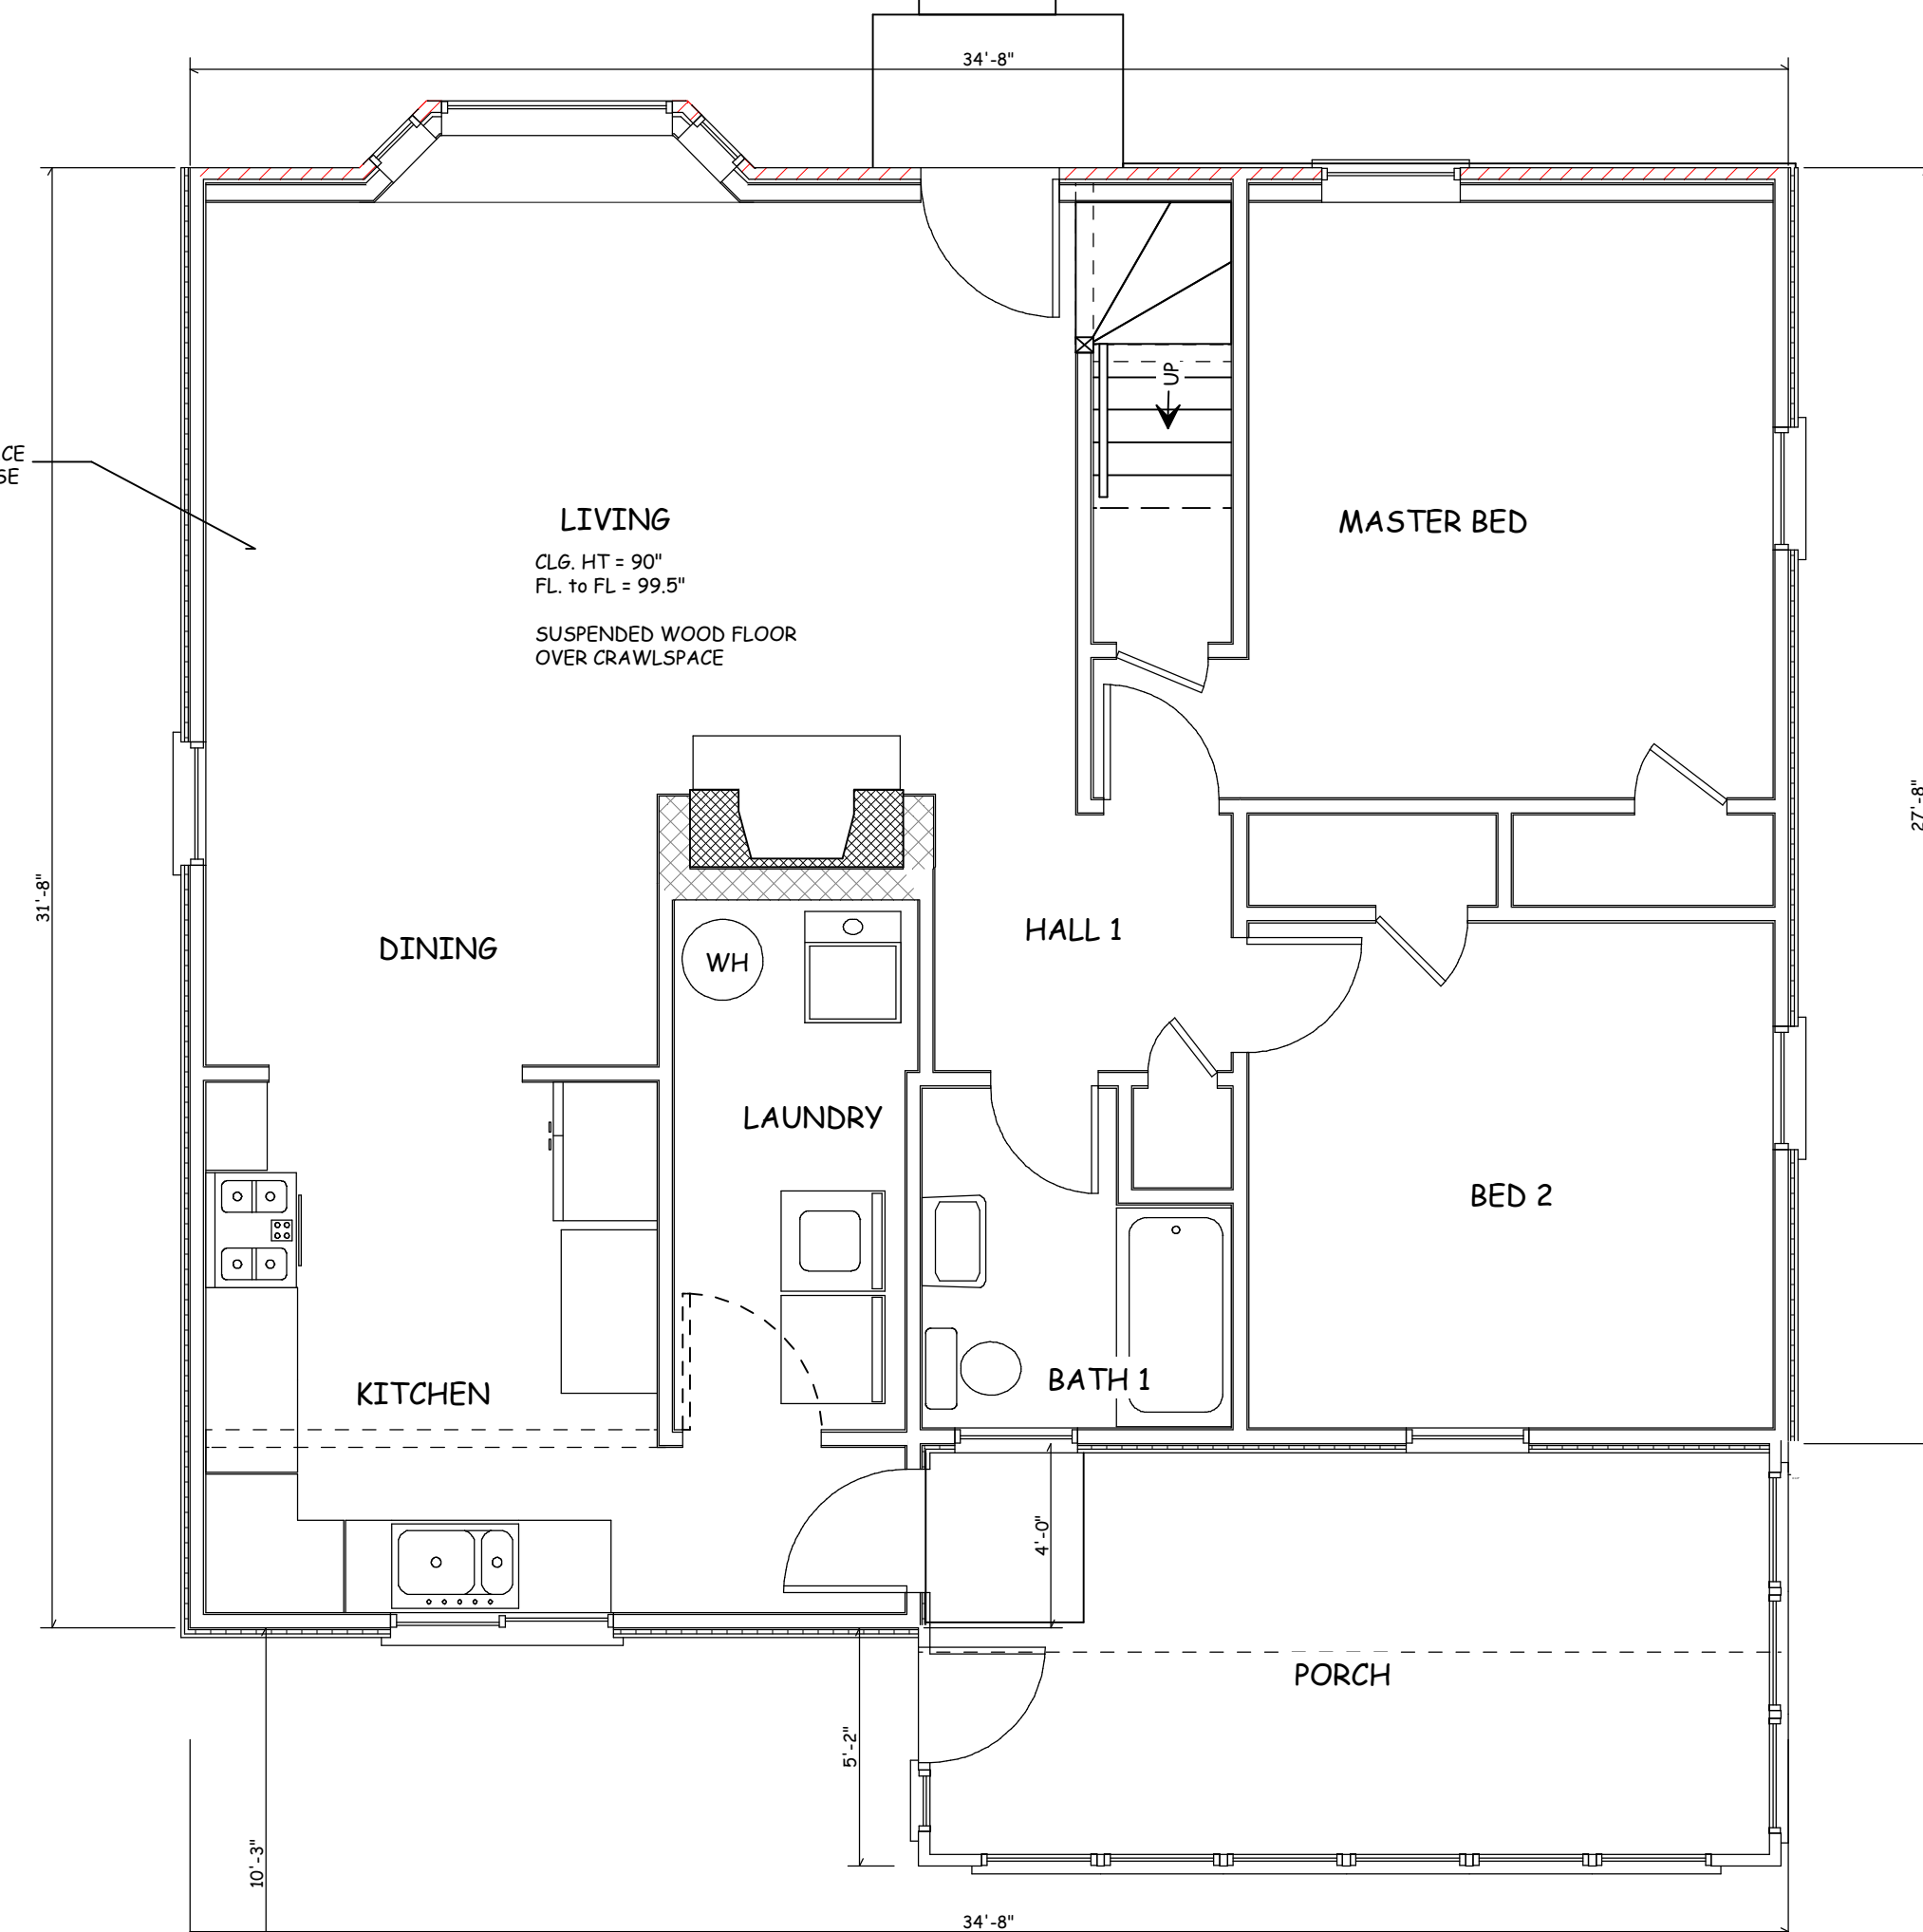


FIRST FLOOR PLAN

SCALE: 1/4" = 1'-0"

REVISION DESCRIPTION	DATE
PROJECT START UP & FIELD VERIFICATIONS	SEPT 27 2013

 

Eric C. Van Reed, Architect
Creative Design Associates, Inc.
 ARCHITECTURE INTERIORS SITE & SPACE PLANNING
 2850 Callowhill Road
 Cratford, PA 18314
 215-672-1155
 www.ArchitectIVision.com

 

1603 Church Road
 Springfield Township, Montgomery Co., PA

CDA Comm. No.
 2013-2988

Sheet No.
 1
 of 1