


1 WALL SECTION

SCALE 1/2" = 1'-0"

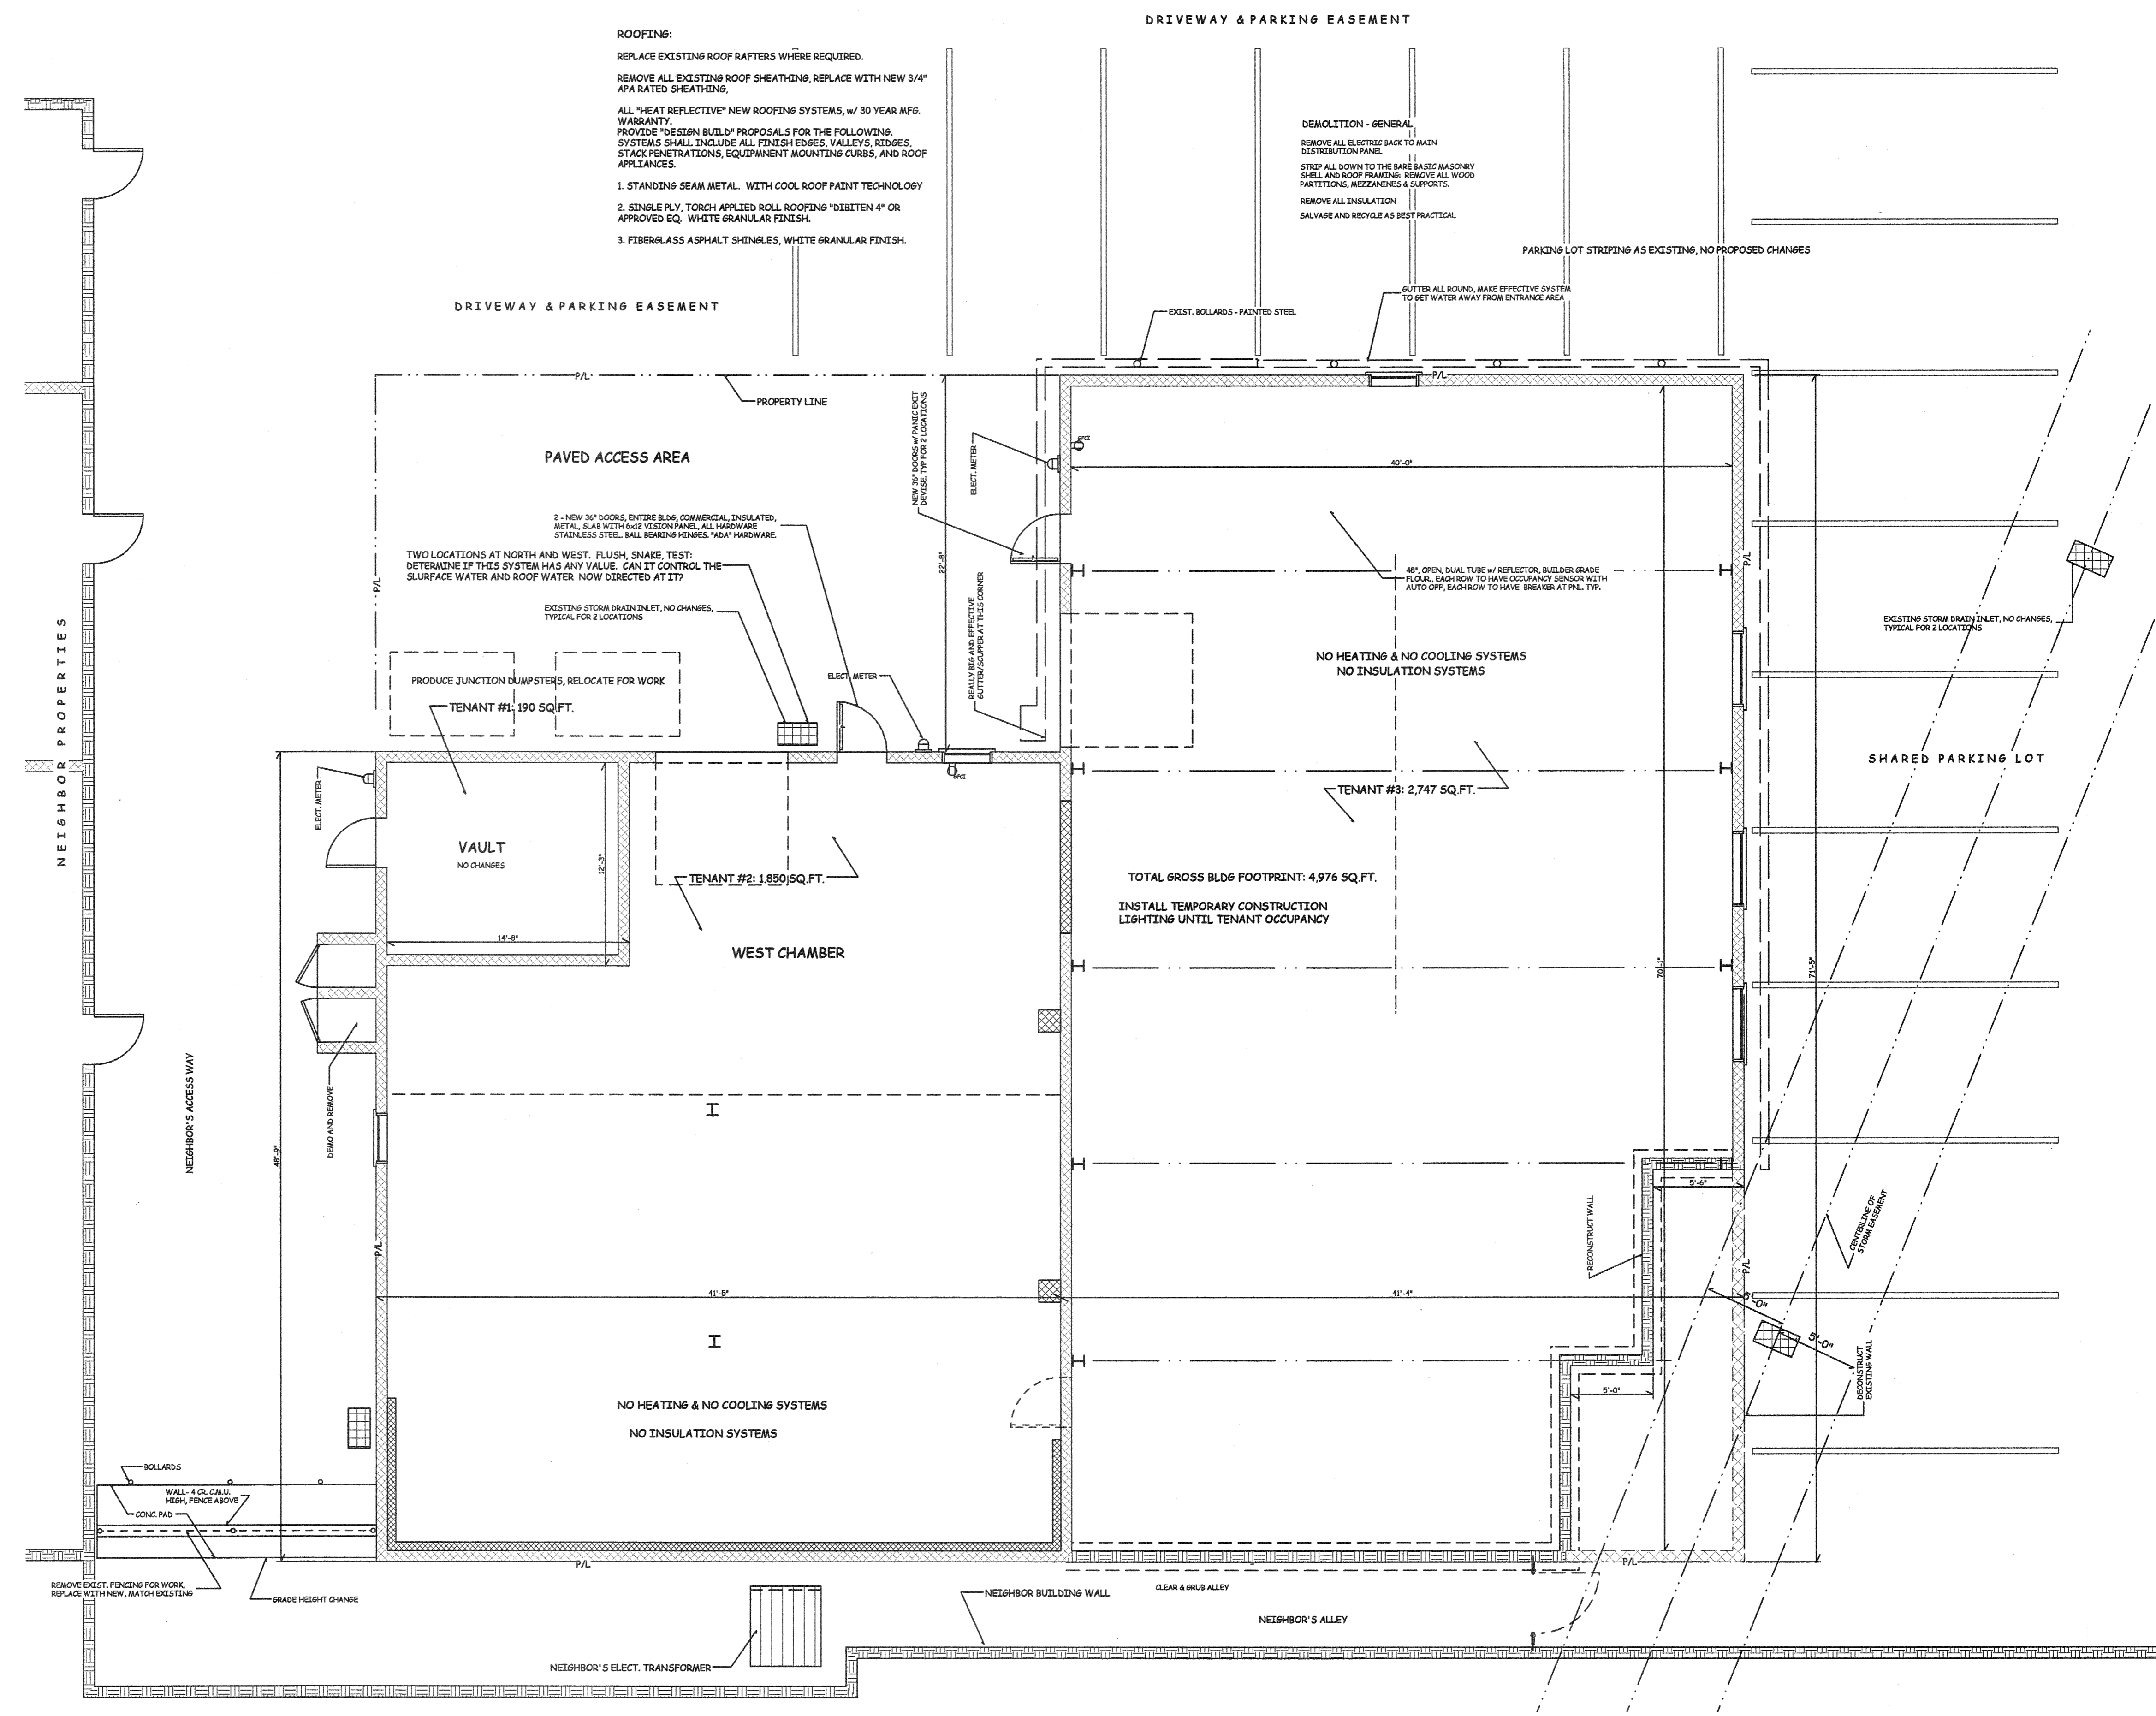

SCALE 3/16" = 1'-0"

PROPOSED FLOOR PLAN


NOTE: EXTERIOR ELEVATIONS AND PLAN ARE NOT SAME SCALE

SCALE 3/16" = 1'-0"

REV. #	REVISION DESCRIPTION	DATE
1	START UP FOR PERMITS & PROGRESS PRINTING	04-27-2011
2	UPDATED FOR PERMITS	07-29-2011
3		12-09-2011

PLAN INVALID UNLESS AFFIXED WITH EMBOSSED SEAL & RED SIGNATURE

Eric C. Van Reed, Architect
Creative Design Associates, Inc.
 ARCHITECTURE INTERIORS PLANNING
 215-672-1155
 www.ArchitectVision.com
 350 Calhoun Road
 Chalfont, PA 18914

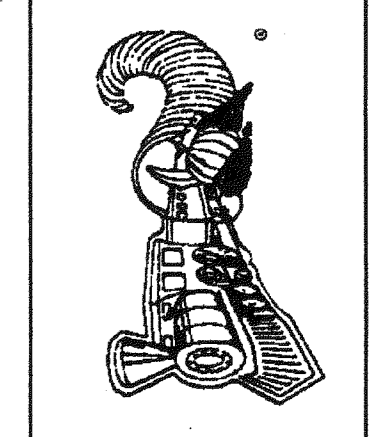

PROPOSED FLOOR PLAN
51 S. YORK ROAD
 ALTERATIONS for PRODUCE JUNCTION
 BOROUGH OF HARBORO

Sheet No.
3
 Comm. No. 2011-2926 of 5