
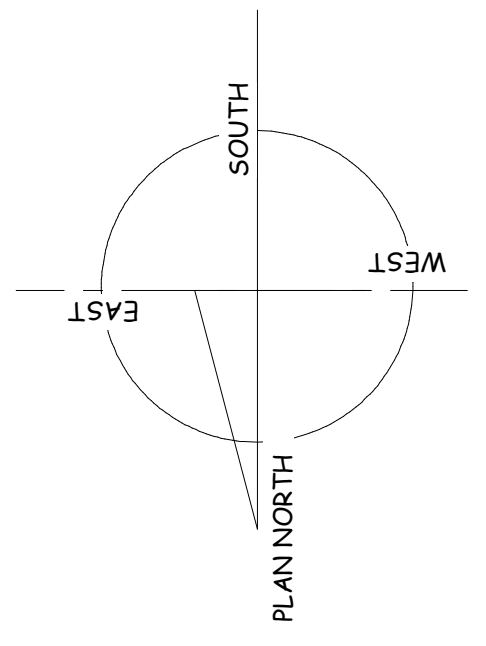


2  
1

ROOF & SITE PLAN

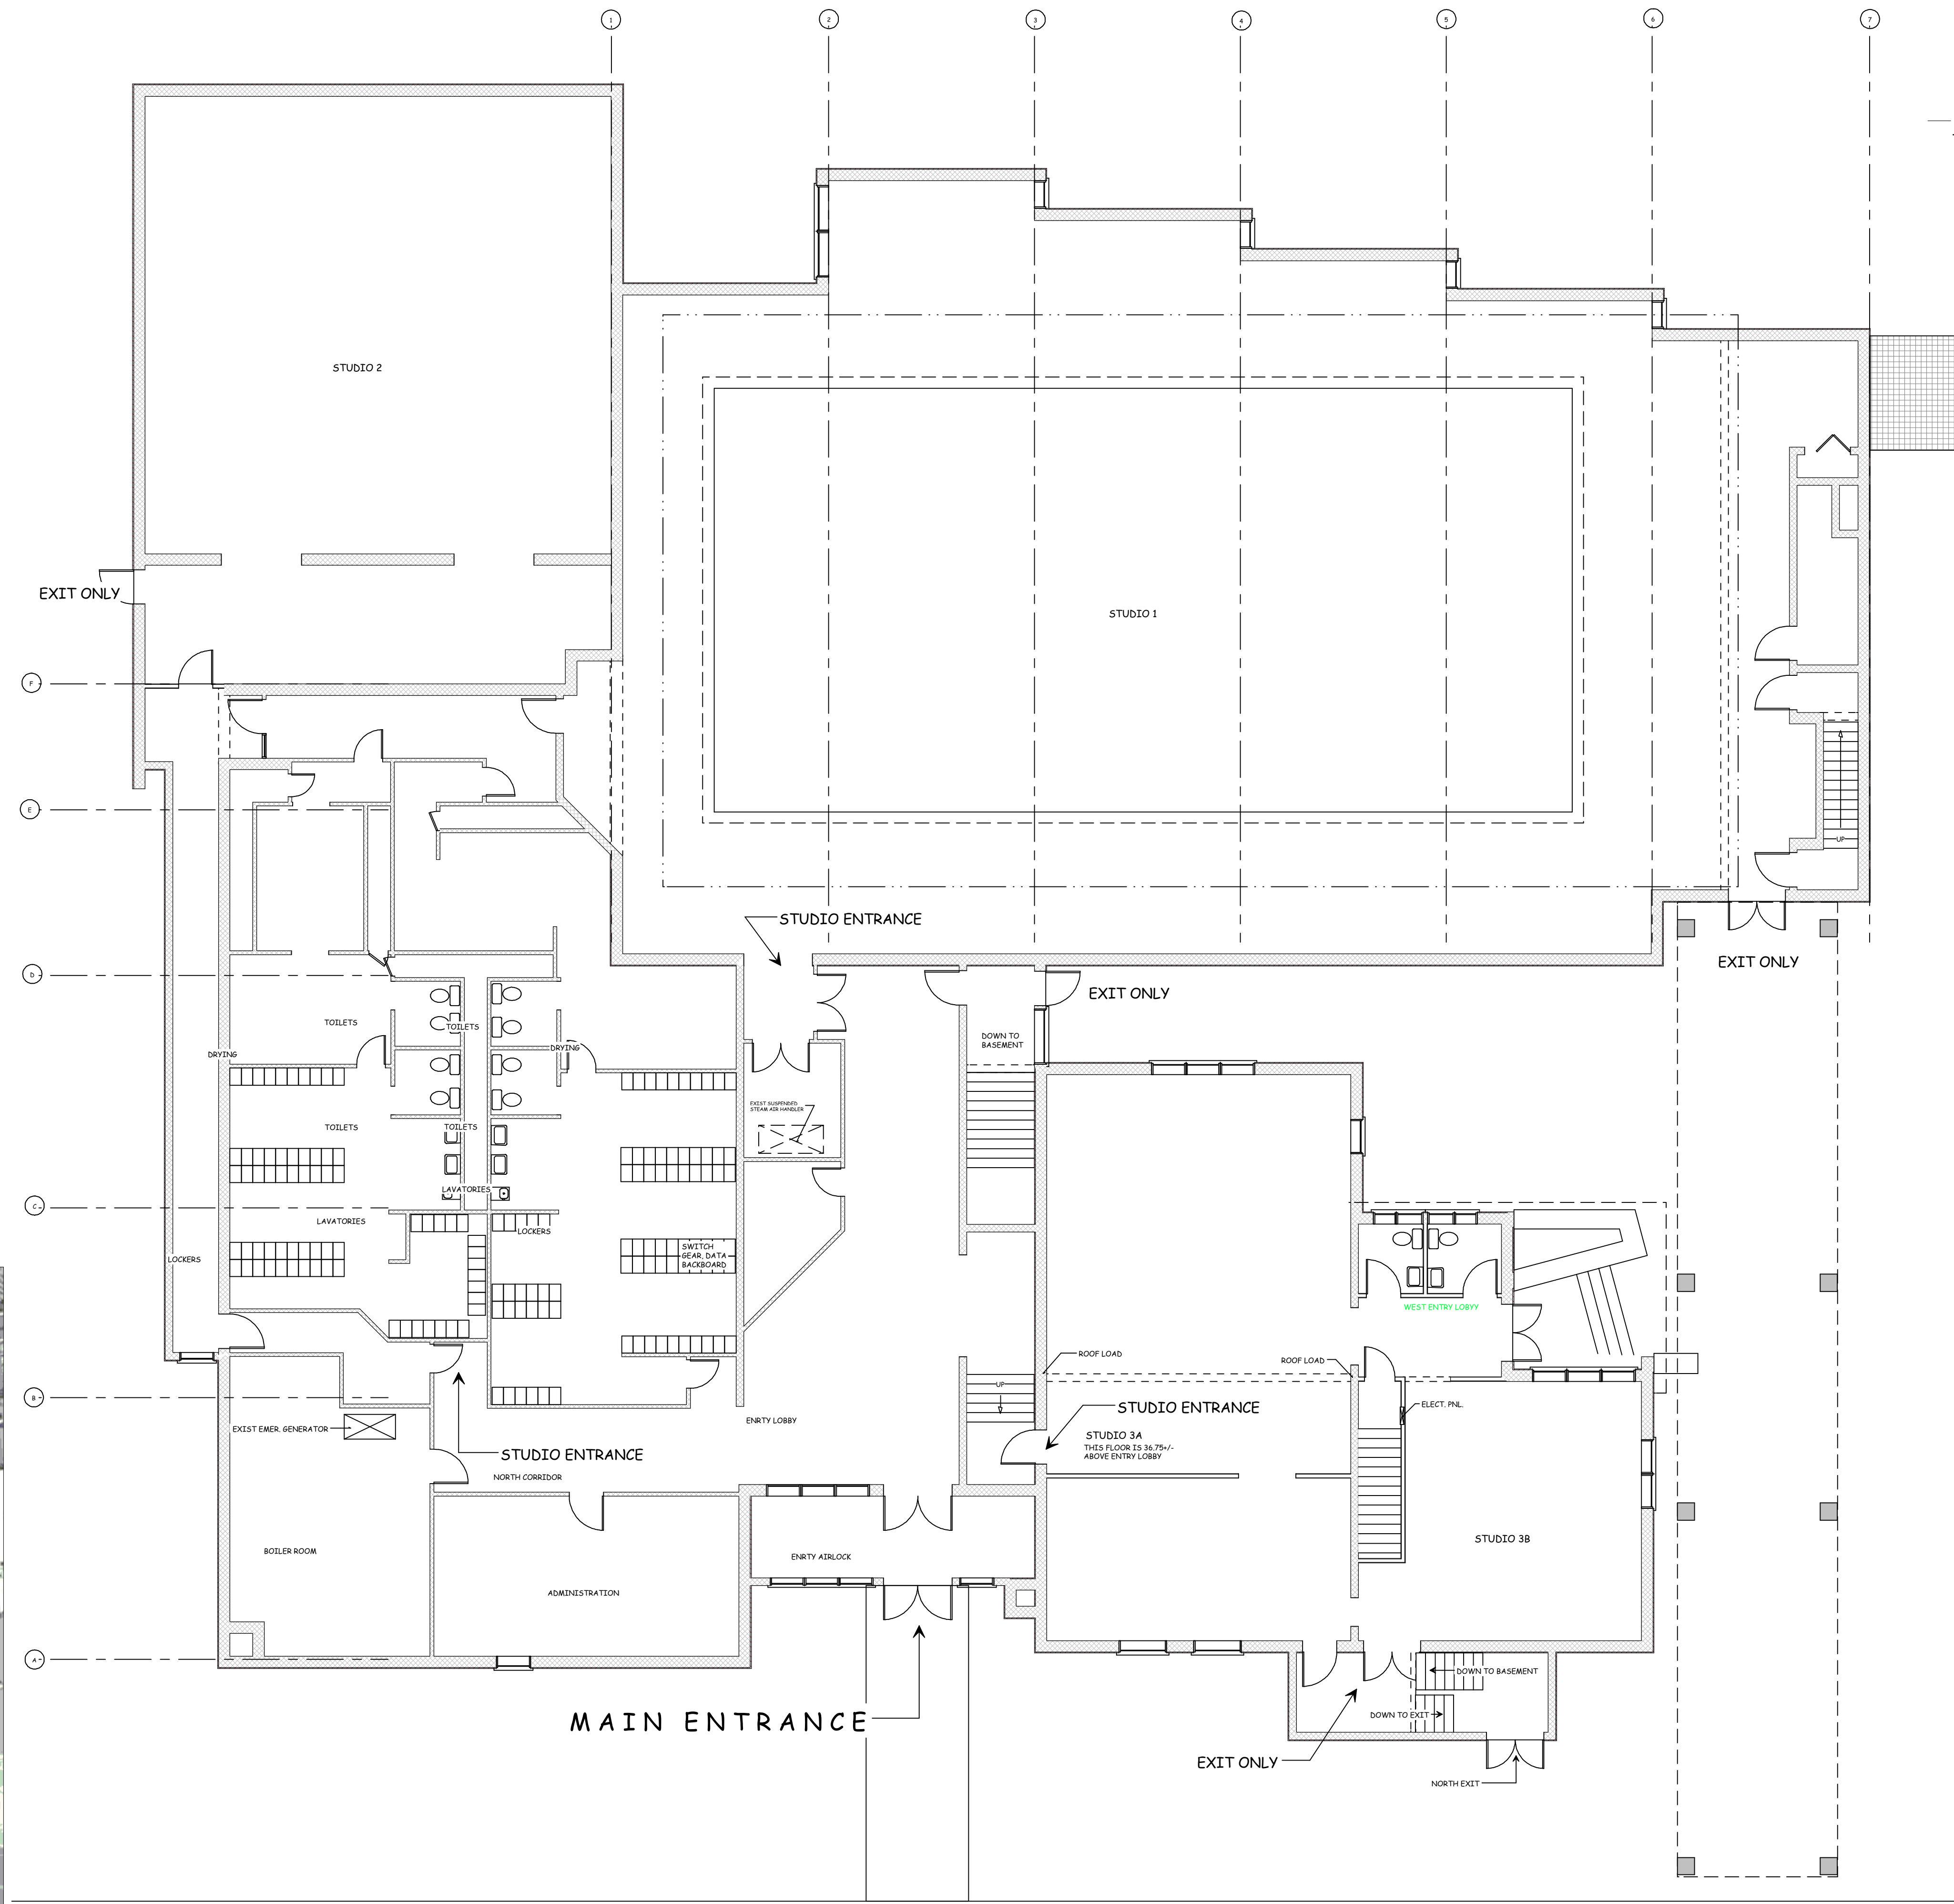

1  
1

GROUND FLOOR PLAN


EXISTING CONDITIONS

SCALE: 1/8" = 1'-0"

REV. #	REVISION DESCRIPTION	DATE
	PROJECT START UP	MAY 25, 2017

PLANS NOT VALID FOR PERMITS UNLESS SIGNED IN RED & IMPRESSED w/ SEAL


**Eric C. Van Reed, Architect**  
 P.A.# R4008011X  
**Creative Design Associates, Inc.**  
 ARCHITECTURE INTERIORS SITE & SPACE PLANNING  
 350 Callowhill Road  
 Chalfont, PA 18914  
 215-672-1155  
 www.ArchitectV.Rising.com

 

**PARK AVE @ 14th**  
 TENANT F.T.-OUT  
 Quakertown Borough, Bucks Co., PA

JUNE 20, 2017

Sheet No.  
 1  
 Comm. No. 2017-3050 of 4

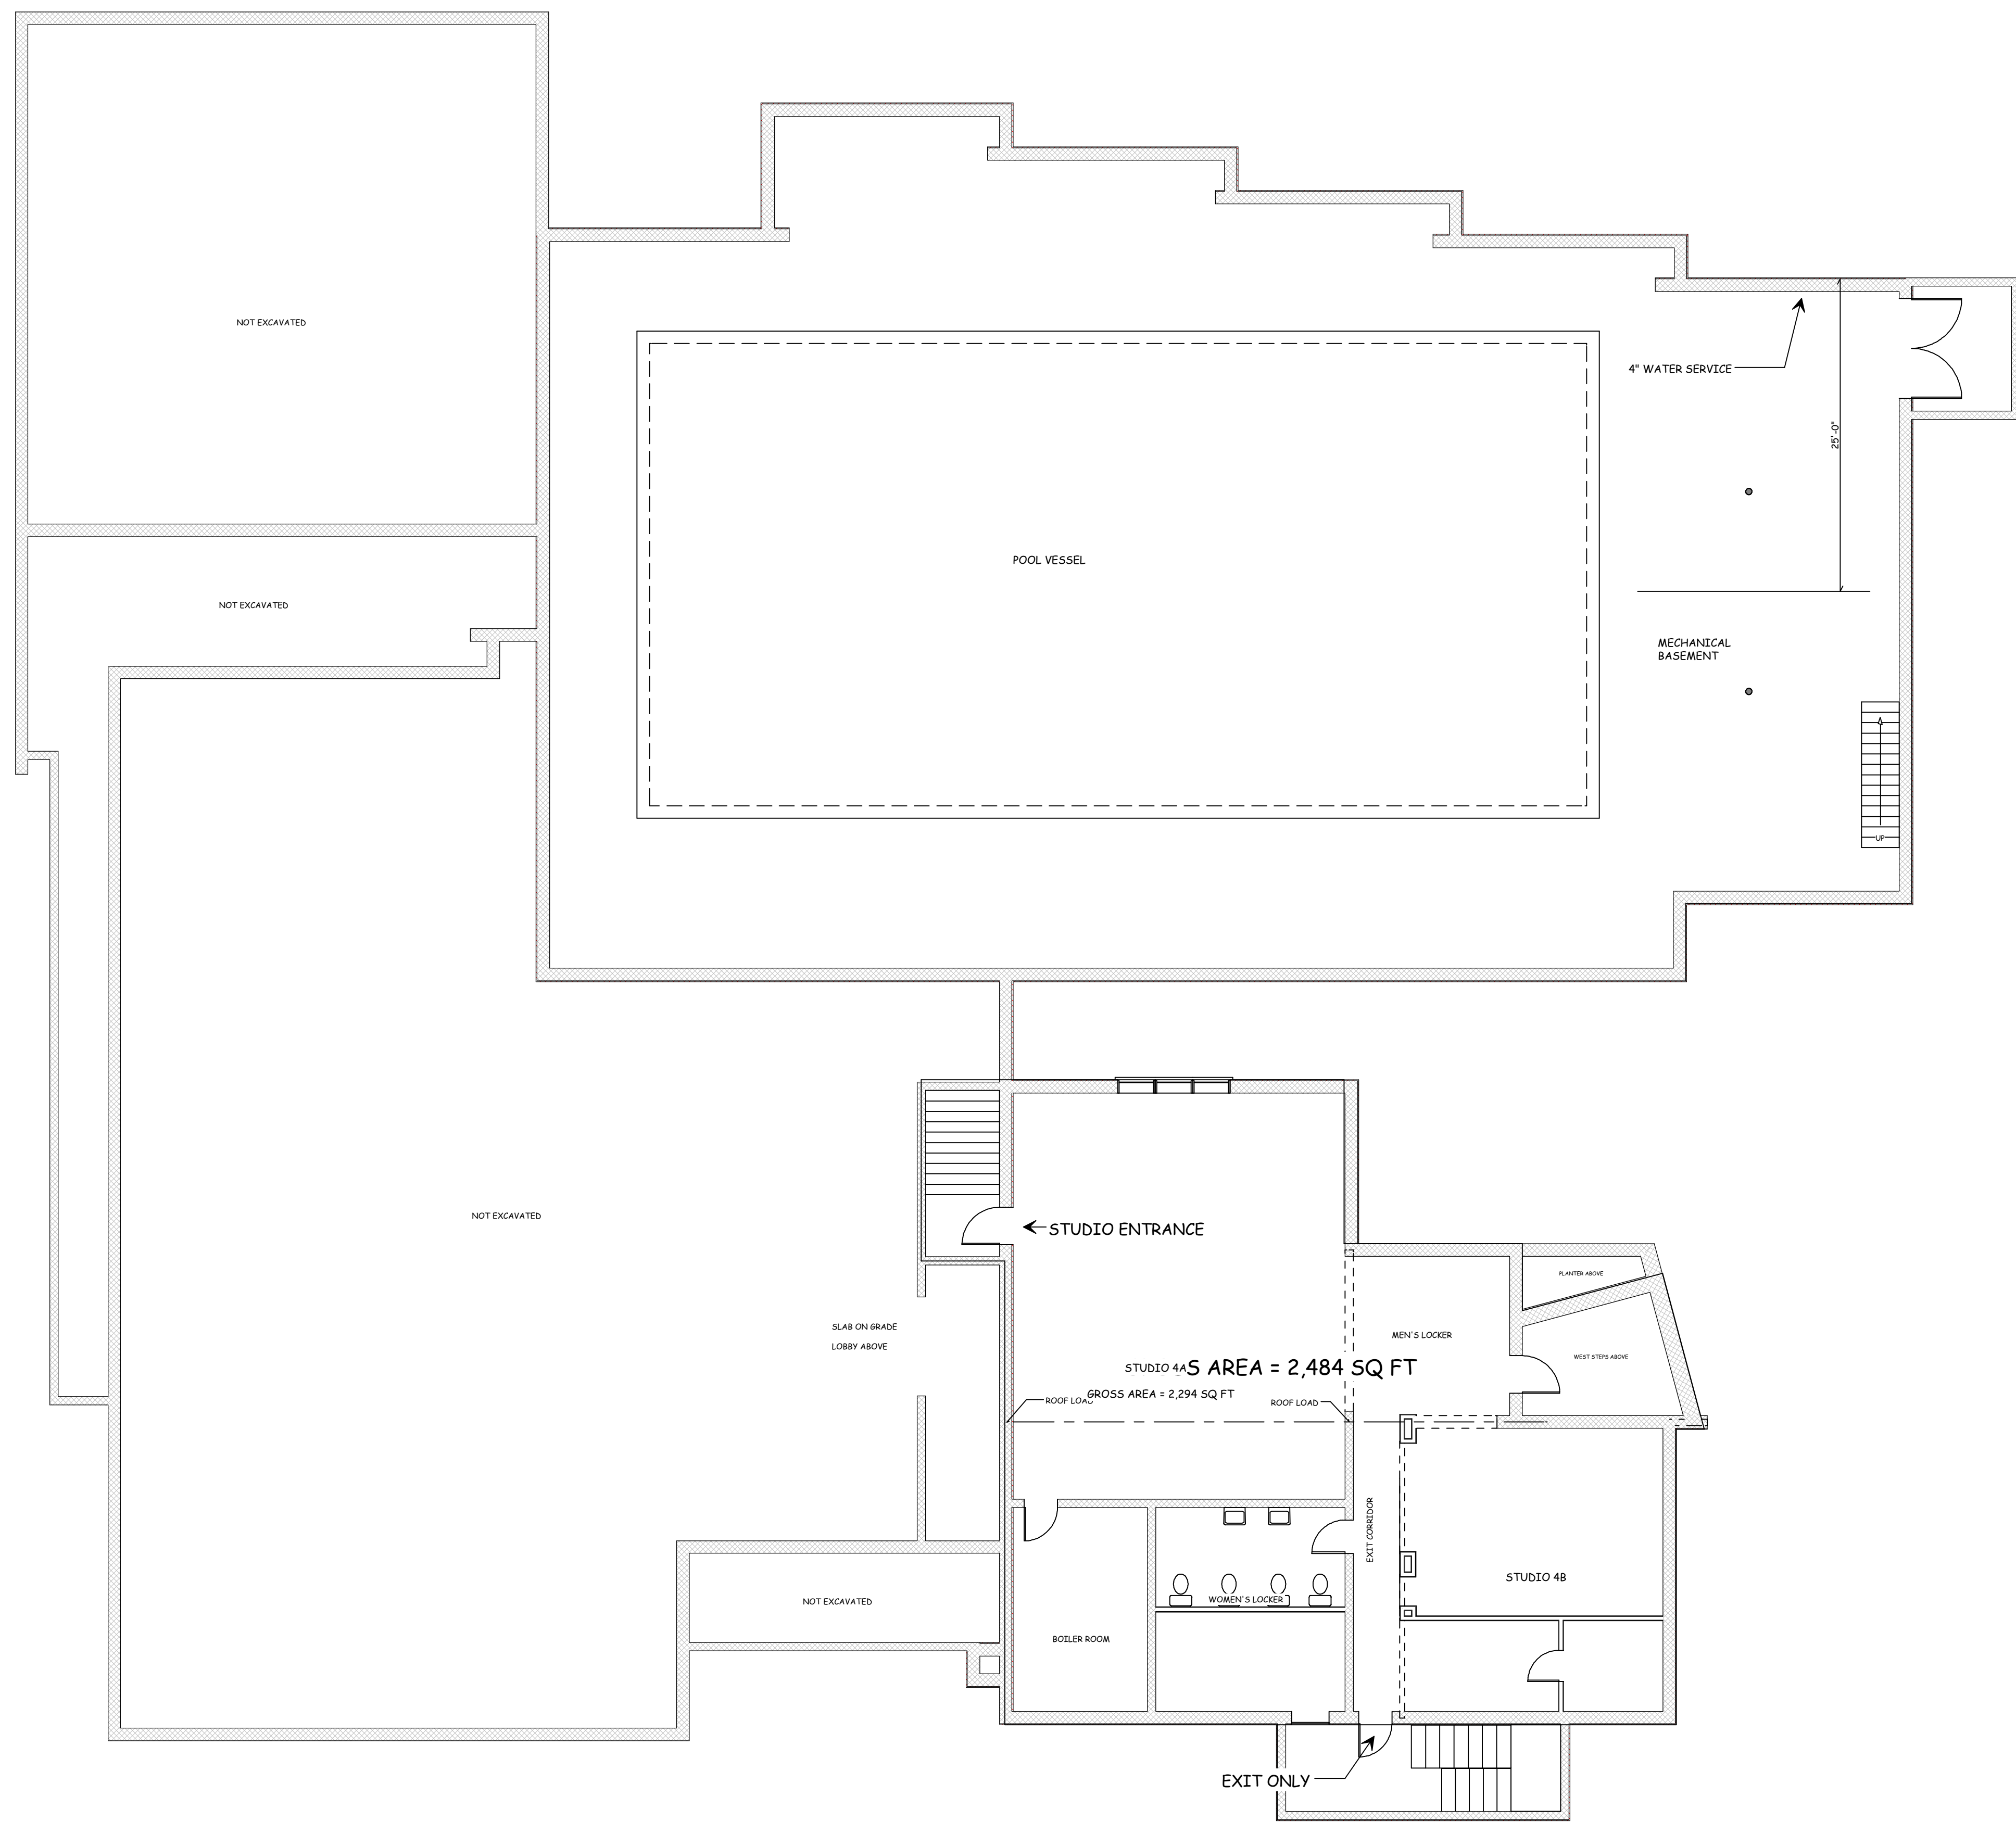

1/8 NAMES GREEN

1  
2

**B A S E M E N T P L A N**

**E X I S T I N G C O N D I T I O N S**

SCALE: 1/8" = 1'-0"

REV. #	REVISION DESCRIPTION	DATE
	PROJECT START UP	MAY 25, 2017

PLANS NOT VALID FOR PERMITS UNLESS SIGNED IN RED & IMPRESSED w/ SEAL


**Eric C. Van Reed, Architect**  
 PARS# RA008011X  
**Creative Design Associates, Inc.**  
 ARCHITECTURE INTERIORS SITE & SPACE PLANNING  
 350 Callowhill Road  
 Chester, PA 19314  
 215-672-1155  
 www.ArchitectVision.com

P A R K A V E @ 1 4 t h  
 TENANT FIT-OUT  
 Quakertown Borough, Bucks Co., PA

JUNE 20, 2017

Sheet No.  
**2**  
 Comm. No.  
 2017-3050 of 4



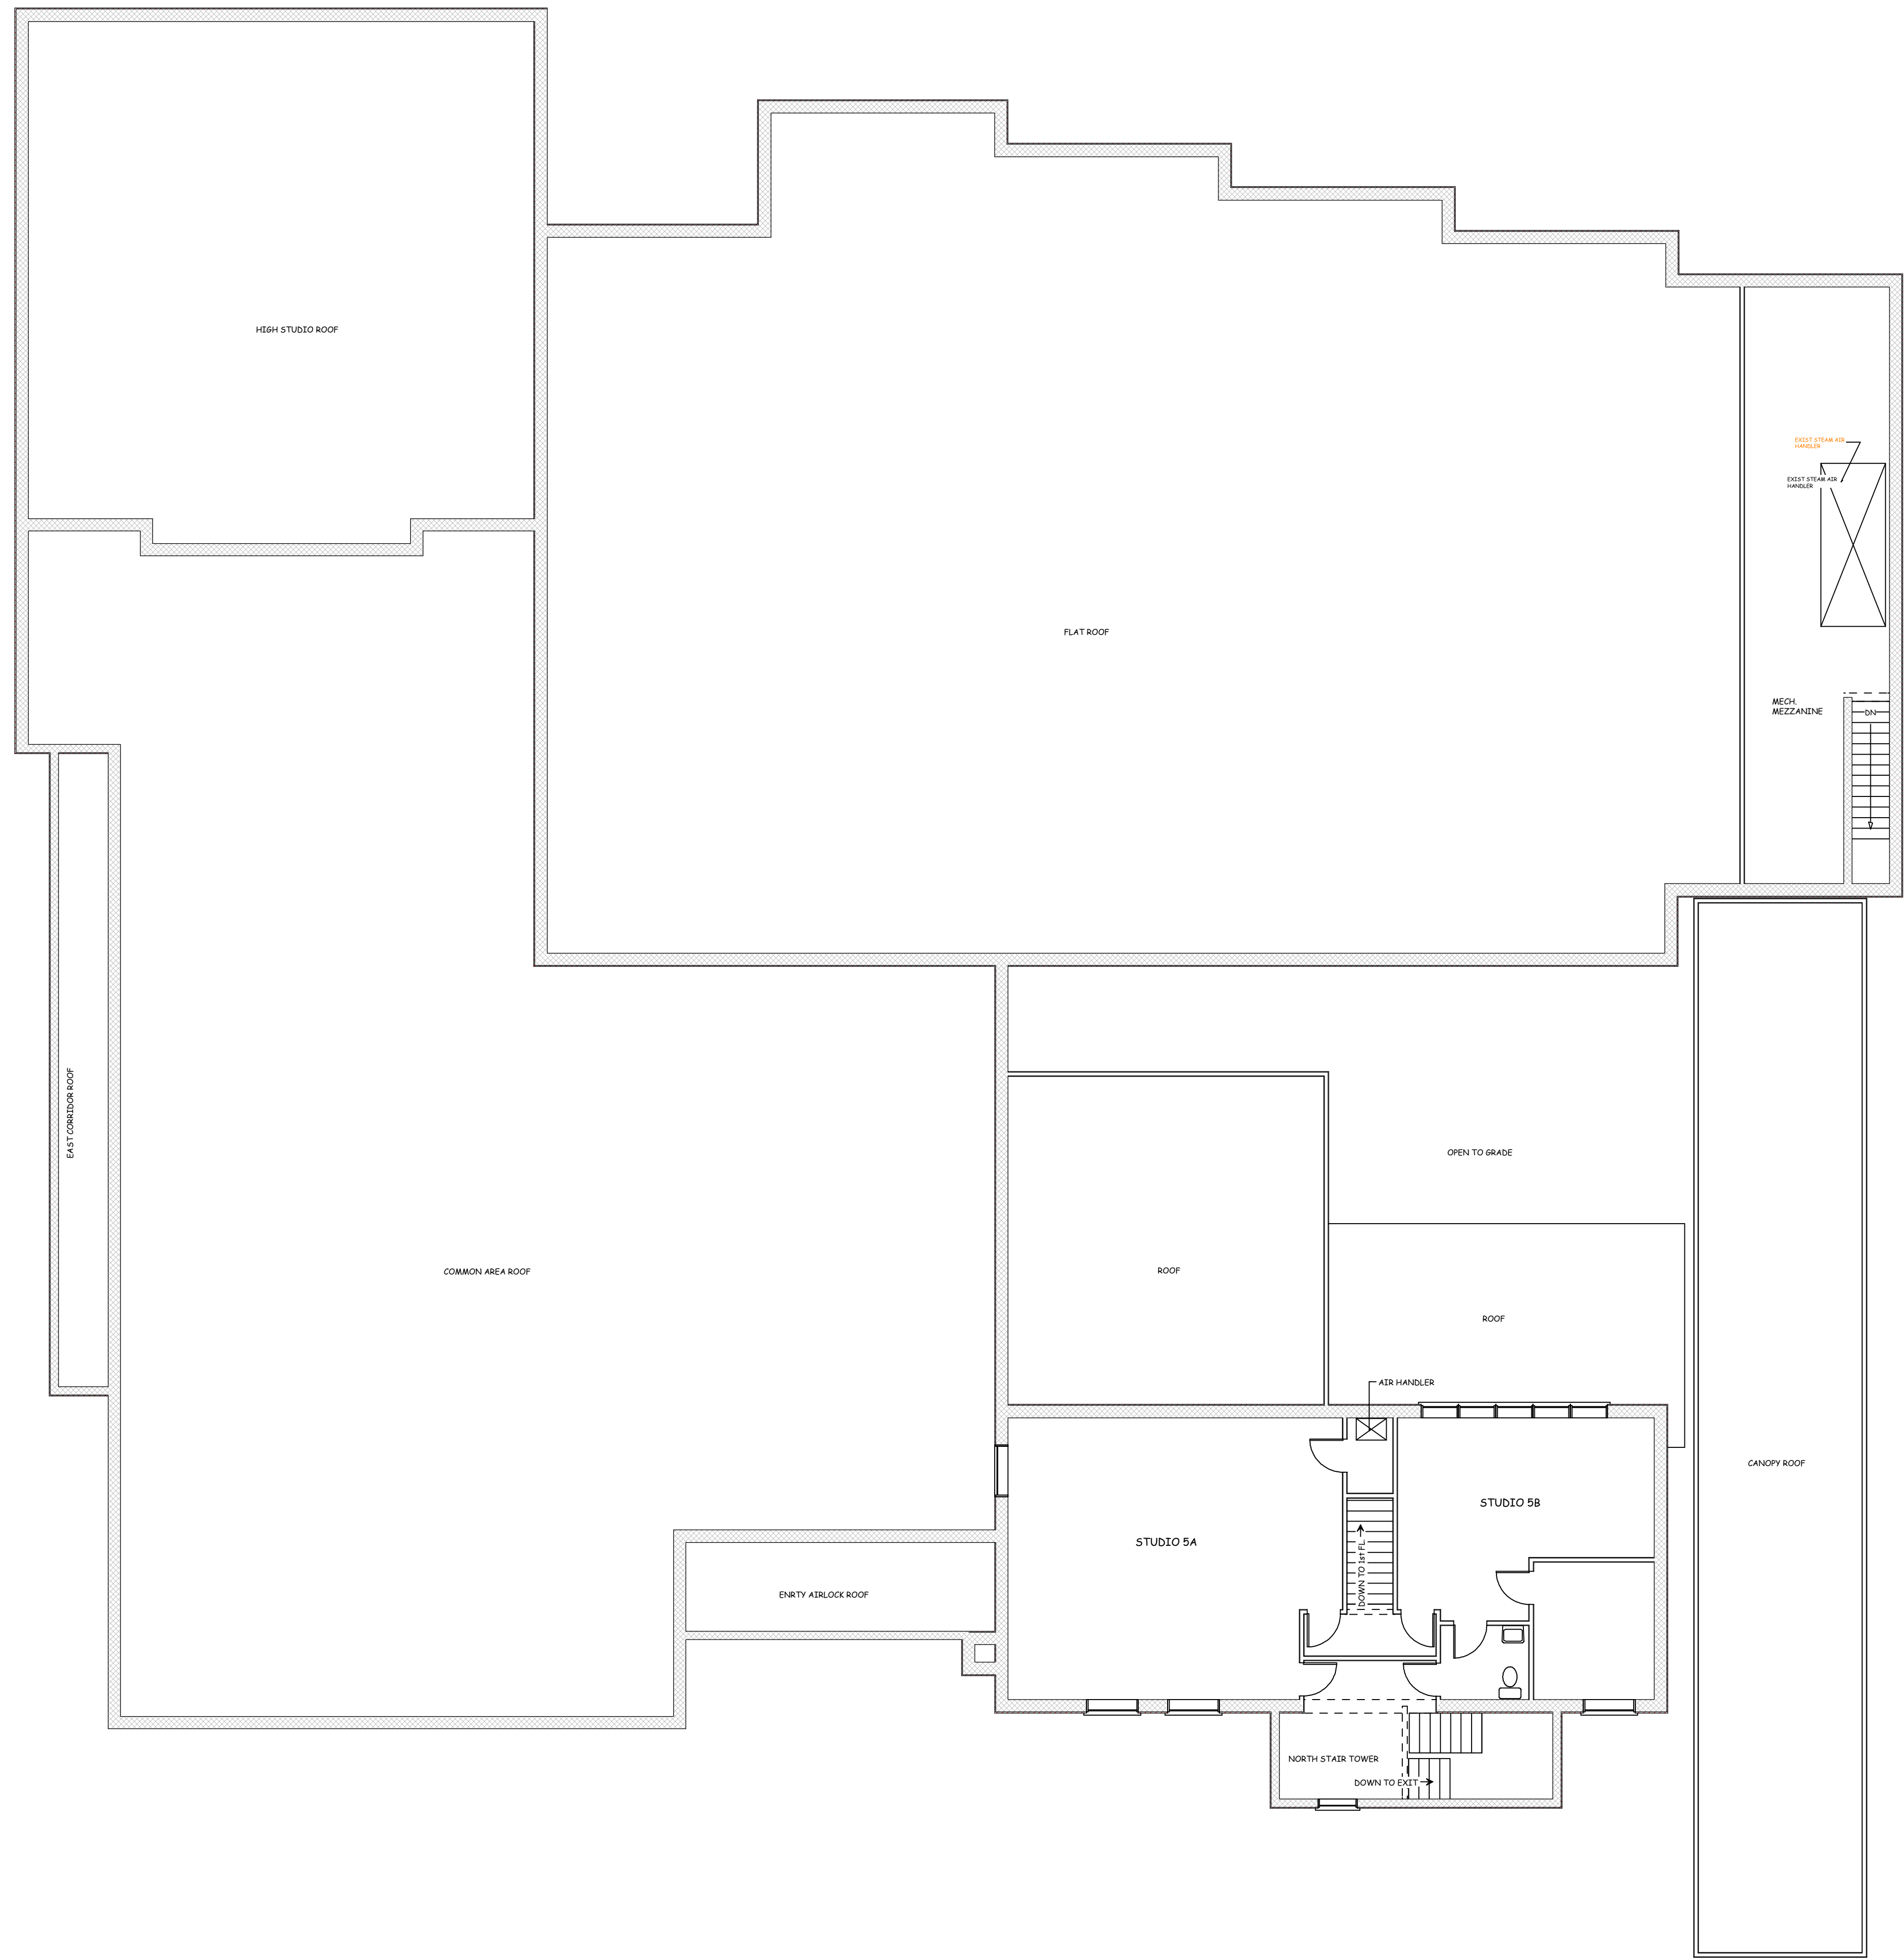

1  
3


SECOND FLOOR PLAN EXISTING CONDITIONS

SCALE: 1/8" = 1'-0"

REV. #	REVISION DESCRIPTION	DATE
	PROJECT START UP	MAY 25, 2017


PLANS NOT VALID FOR PERMITS UNLESS SIGNED IN RED & IMPRESSED w/ SEAL

**Eric C. Van Reed, Architect**  
 P.A.# R4008011X  
**Creative Design Associates, Inc.**  
 ARCHITECTURE INTERIORS SITE & SPACE PLANNING  
 350 Callowhill Road  
 Chalfont, PA 18914 215-672-1155  
 www.ArchitectVrDesign.com

 

**PARK AVE @ 14th**  
 TENANT FIT-OUT  
 Quakertown Borough, Bucks Co., PA

JUNE 20, 2017  
 Sheet No.  
 3  
 Comm. No.  
 2017-3050 of 4

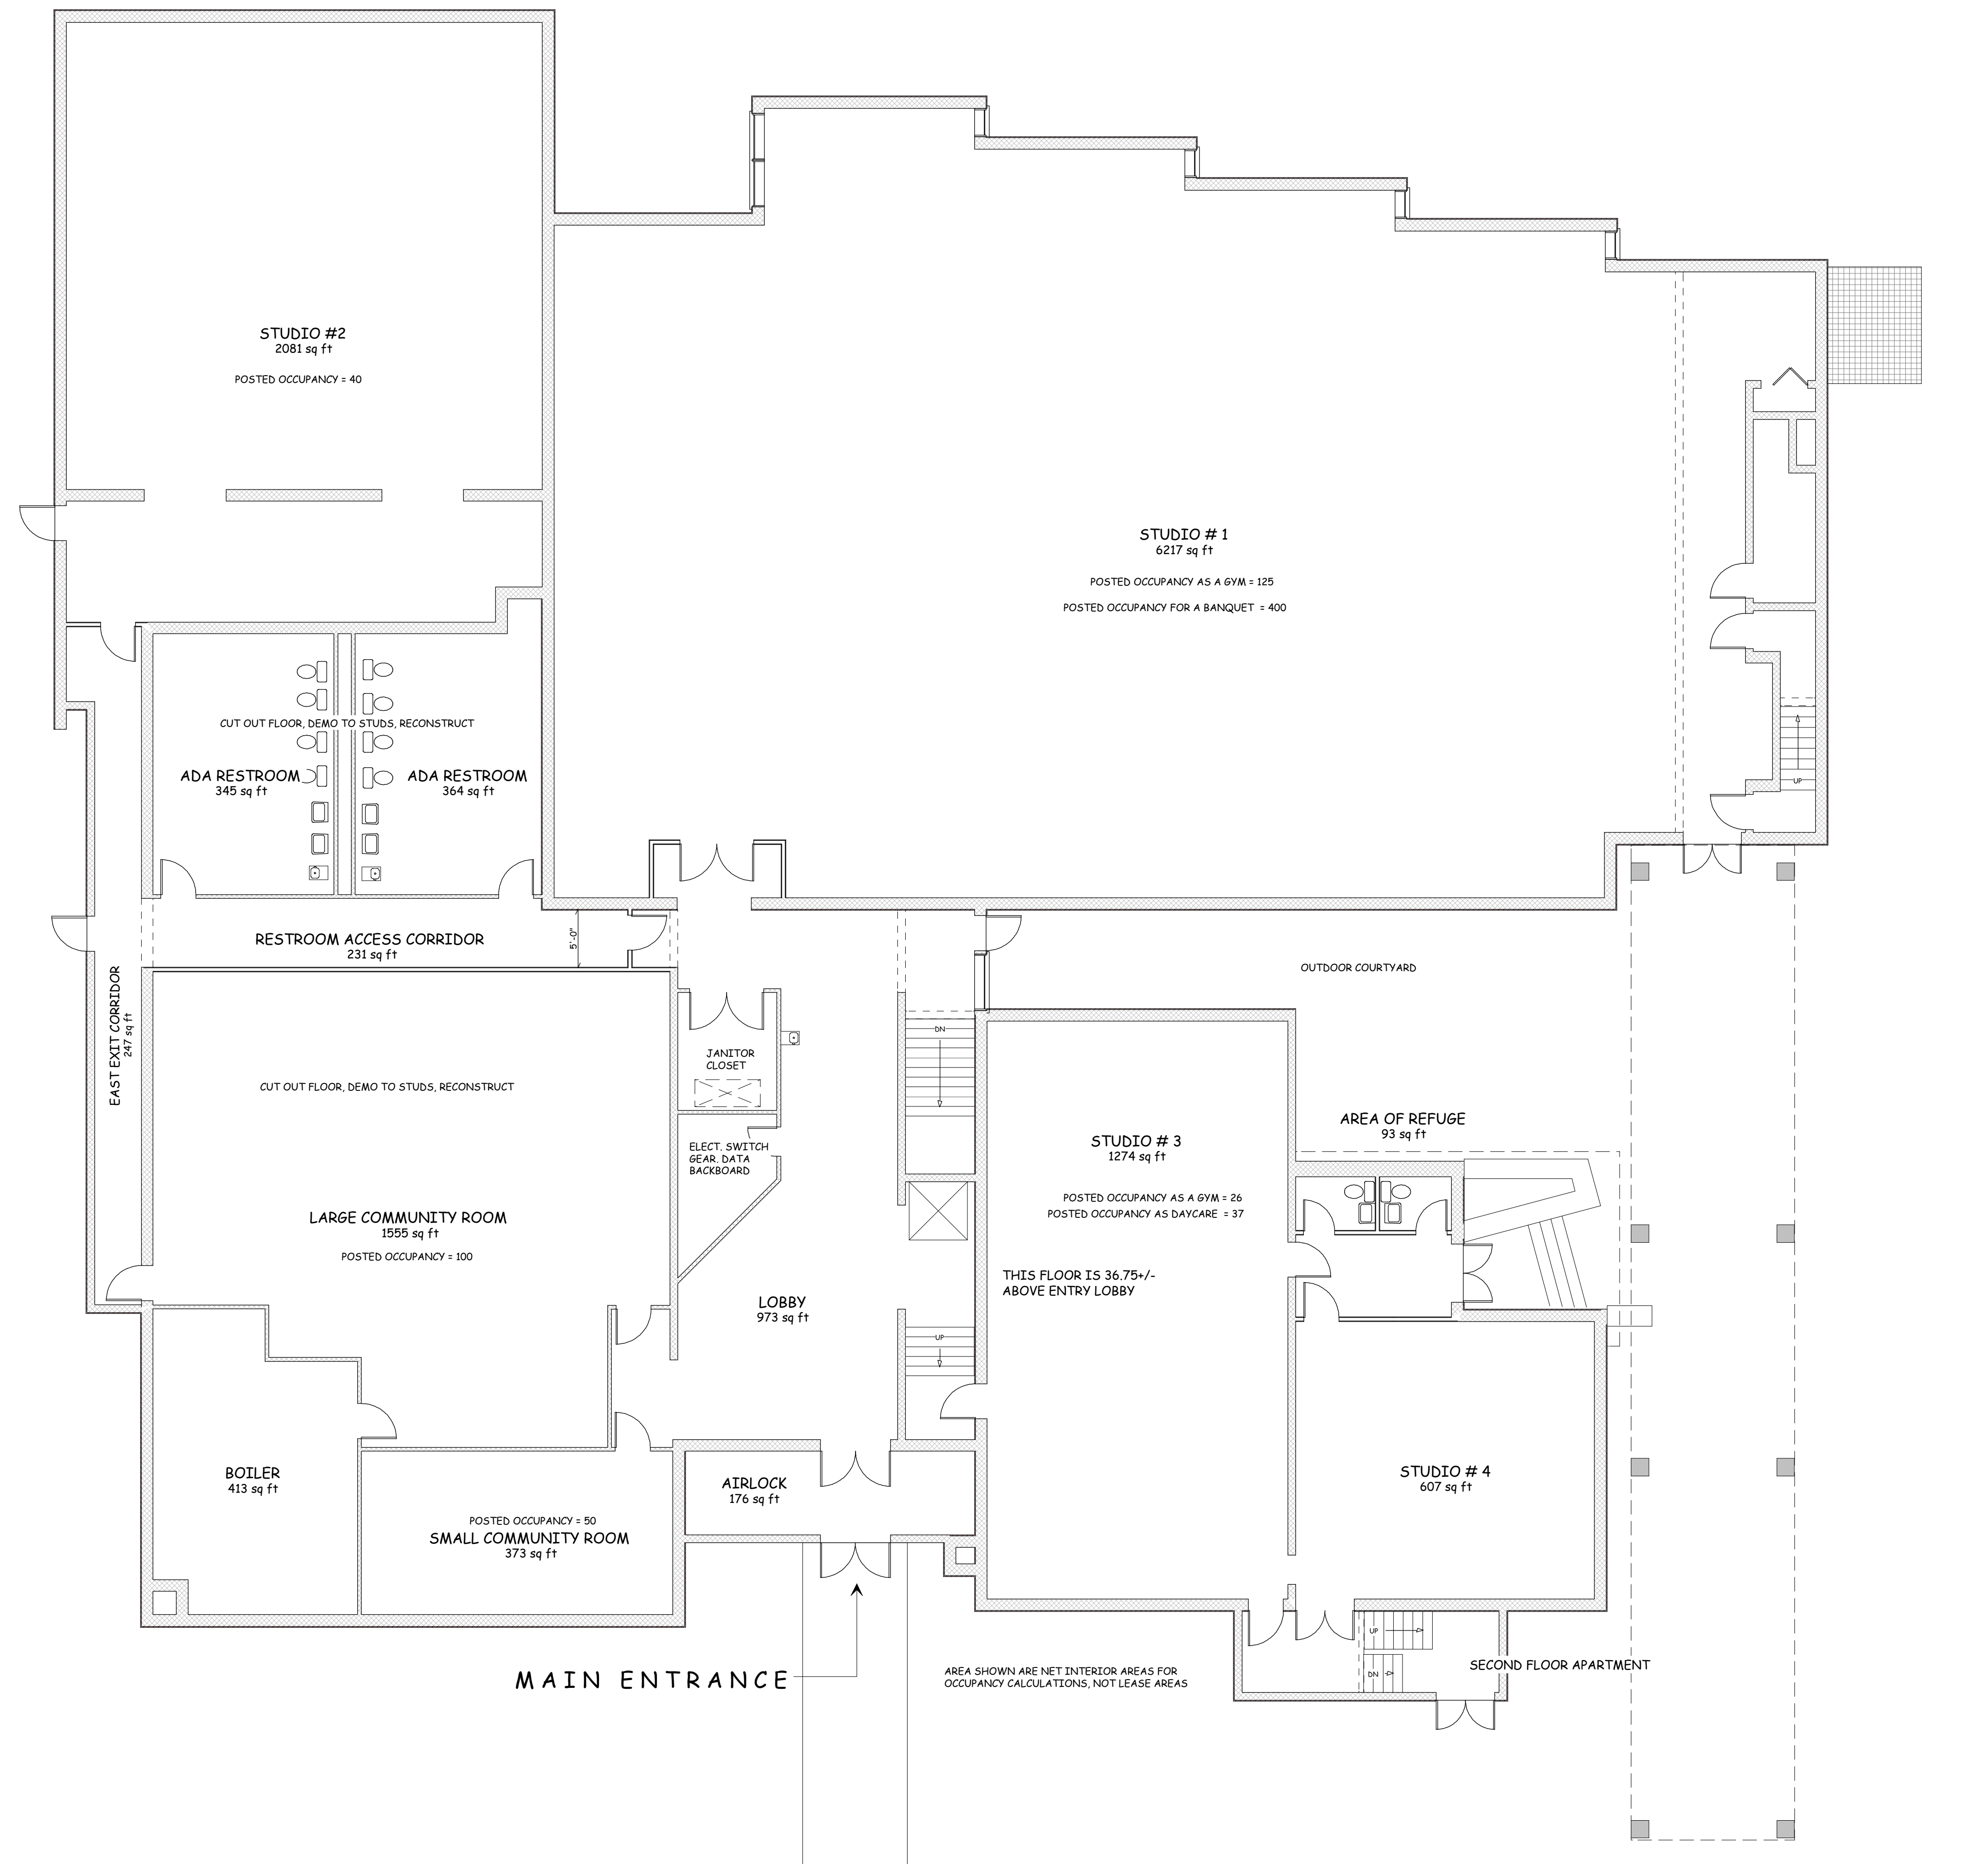

REV #	REVISION DESCRIPTION	DATE
	PROJECT START UP	MAY 25, 2017


PLANS NOT VALID FOR PERMITS UNLESS SIGNED IN "RED" & IMPRESSED w/ SEAL

Eric C. Van Reed, Architect  
P.A.# R4008011X

**Creative Design Associates, Inc.**  
ARCHITECTURE INTERIORS SITE & SPACE PLANNING

350 Callowhill Road  
Chester, PA 19314

215-672-1155  
www.ArchitectVision.com

 

PARK AVE @ 14th  
TENANT FIT-OUT  
Quakertown Borough, Bucks Co., PA

1/4

GROUND FLOOR PLAN

CONCEPT - 001

SCALE: 1/8" = 1'-0"

JUNE 20, 2017

Sheet No.  
**4**  
Comm. No.  
2017-3050  
of 4