




ENLARGED KITCHEN & POWDER 1 PLANS

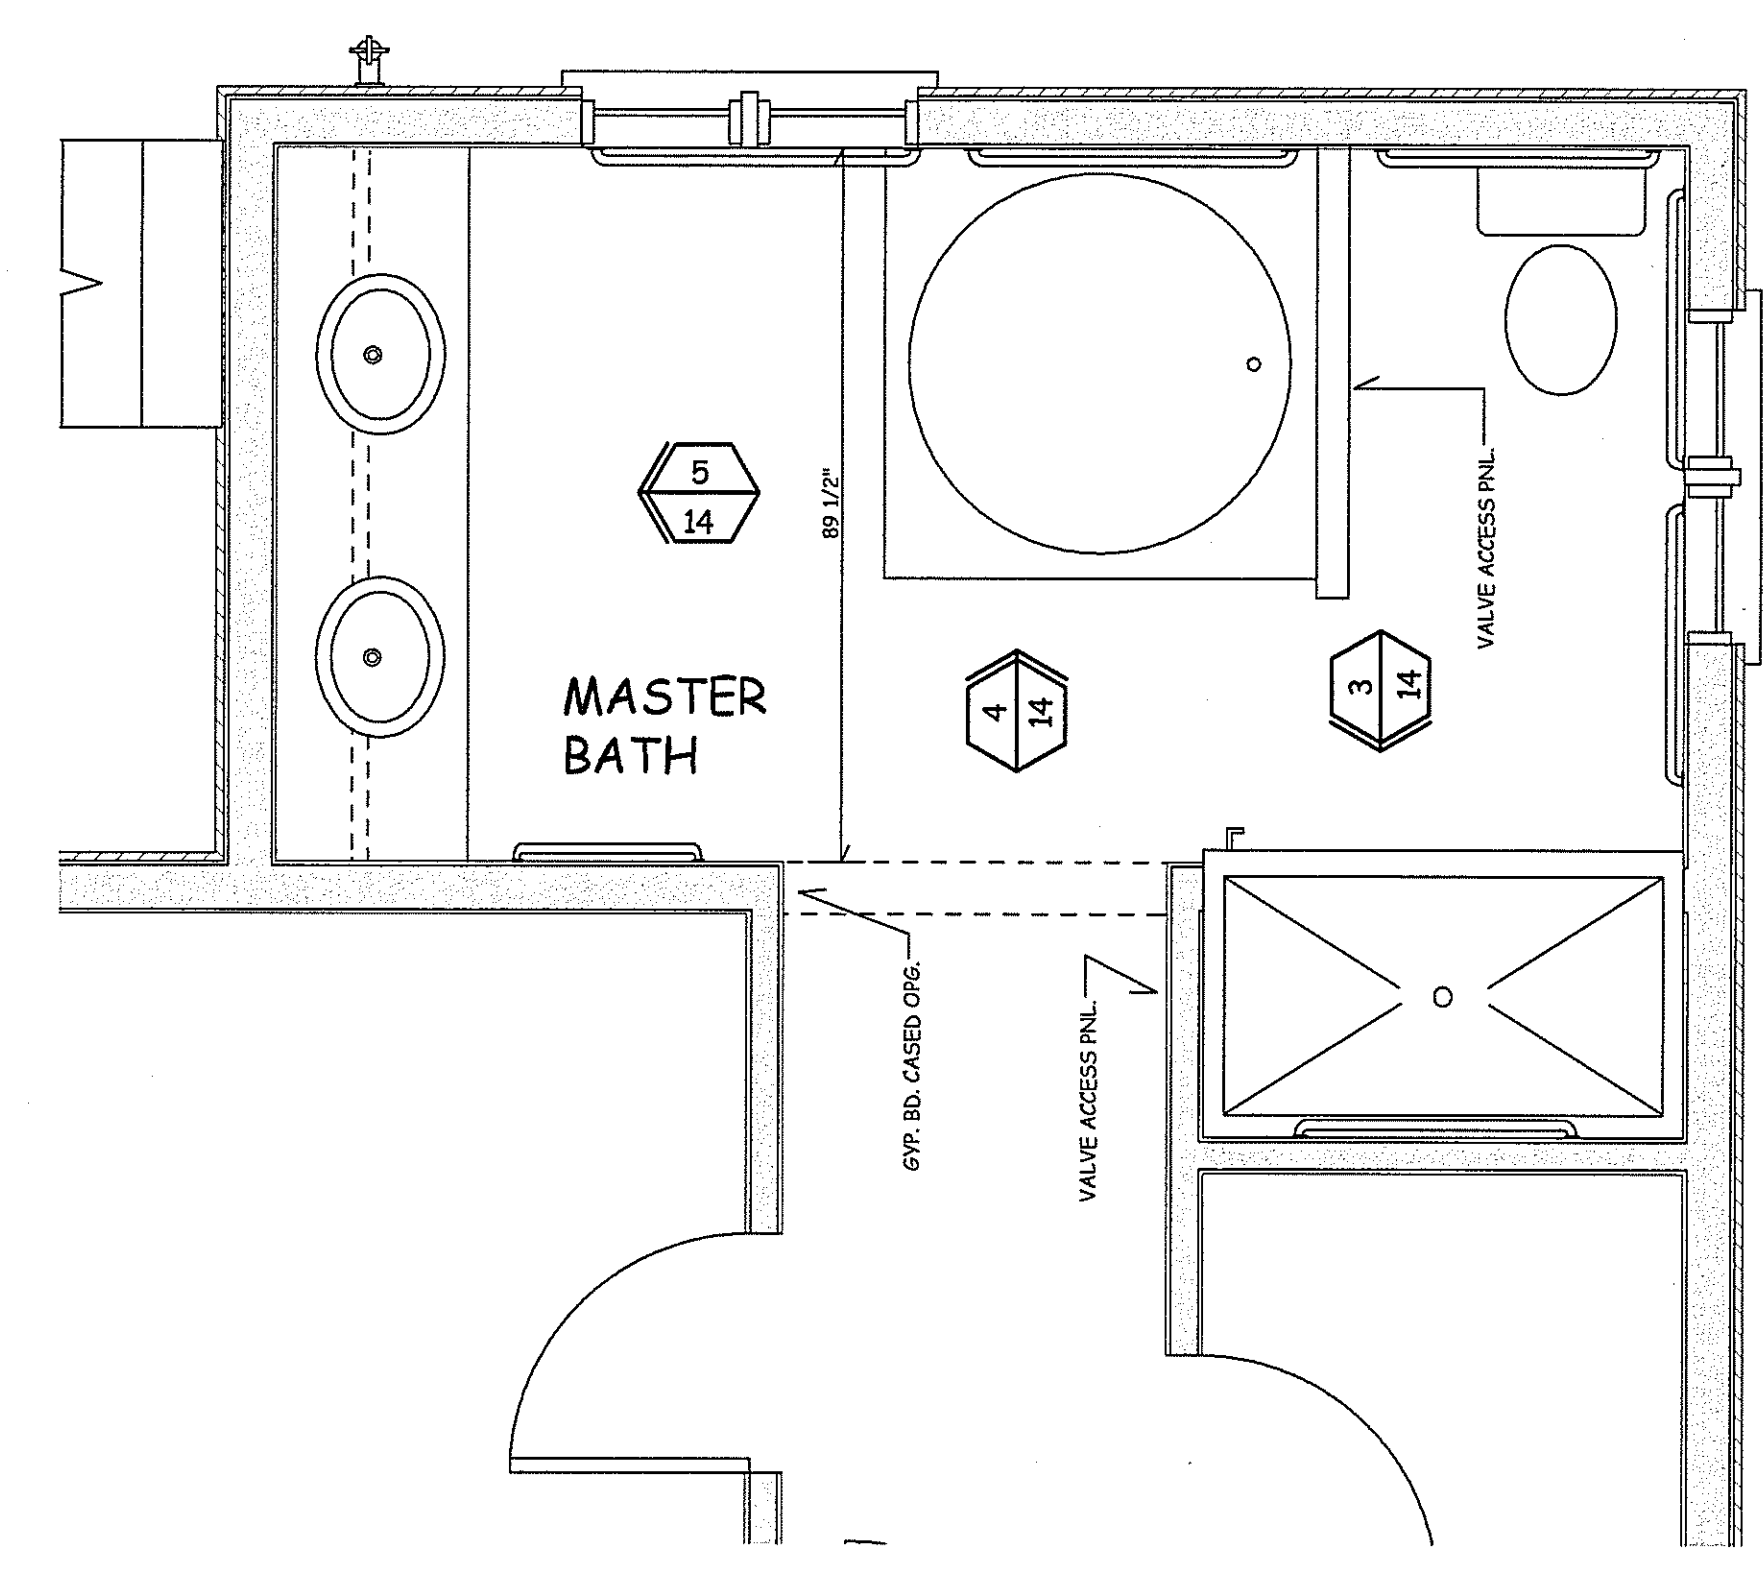

ENLARGED MASTER BATH PLAN

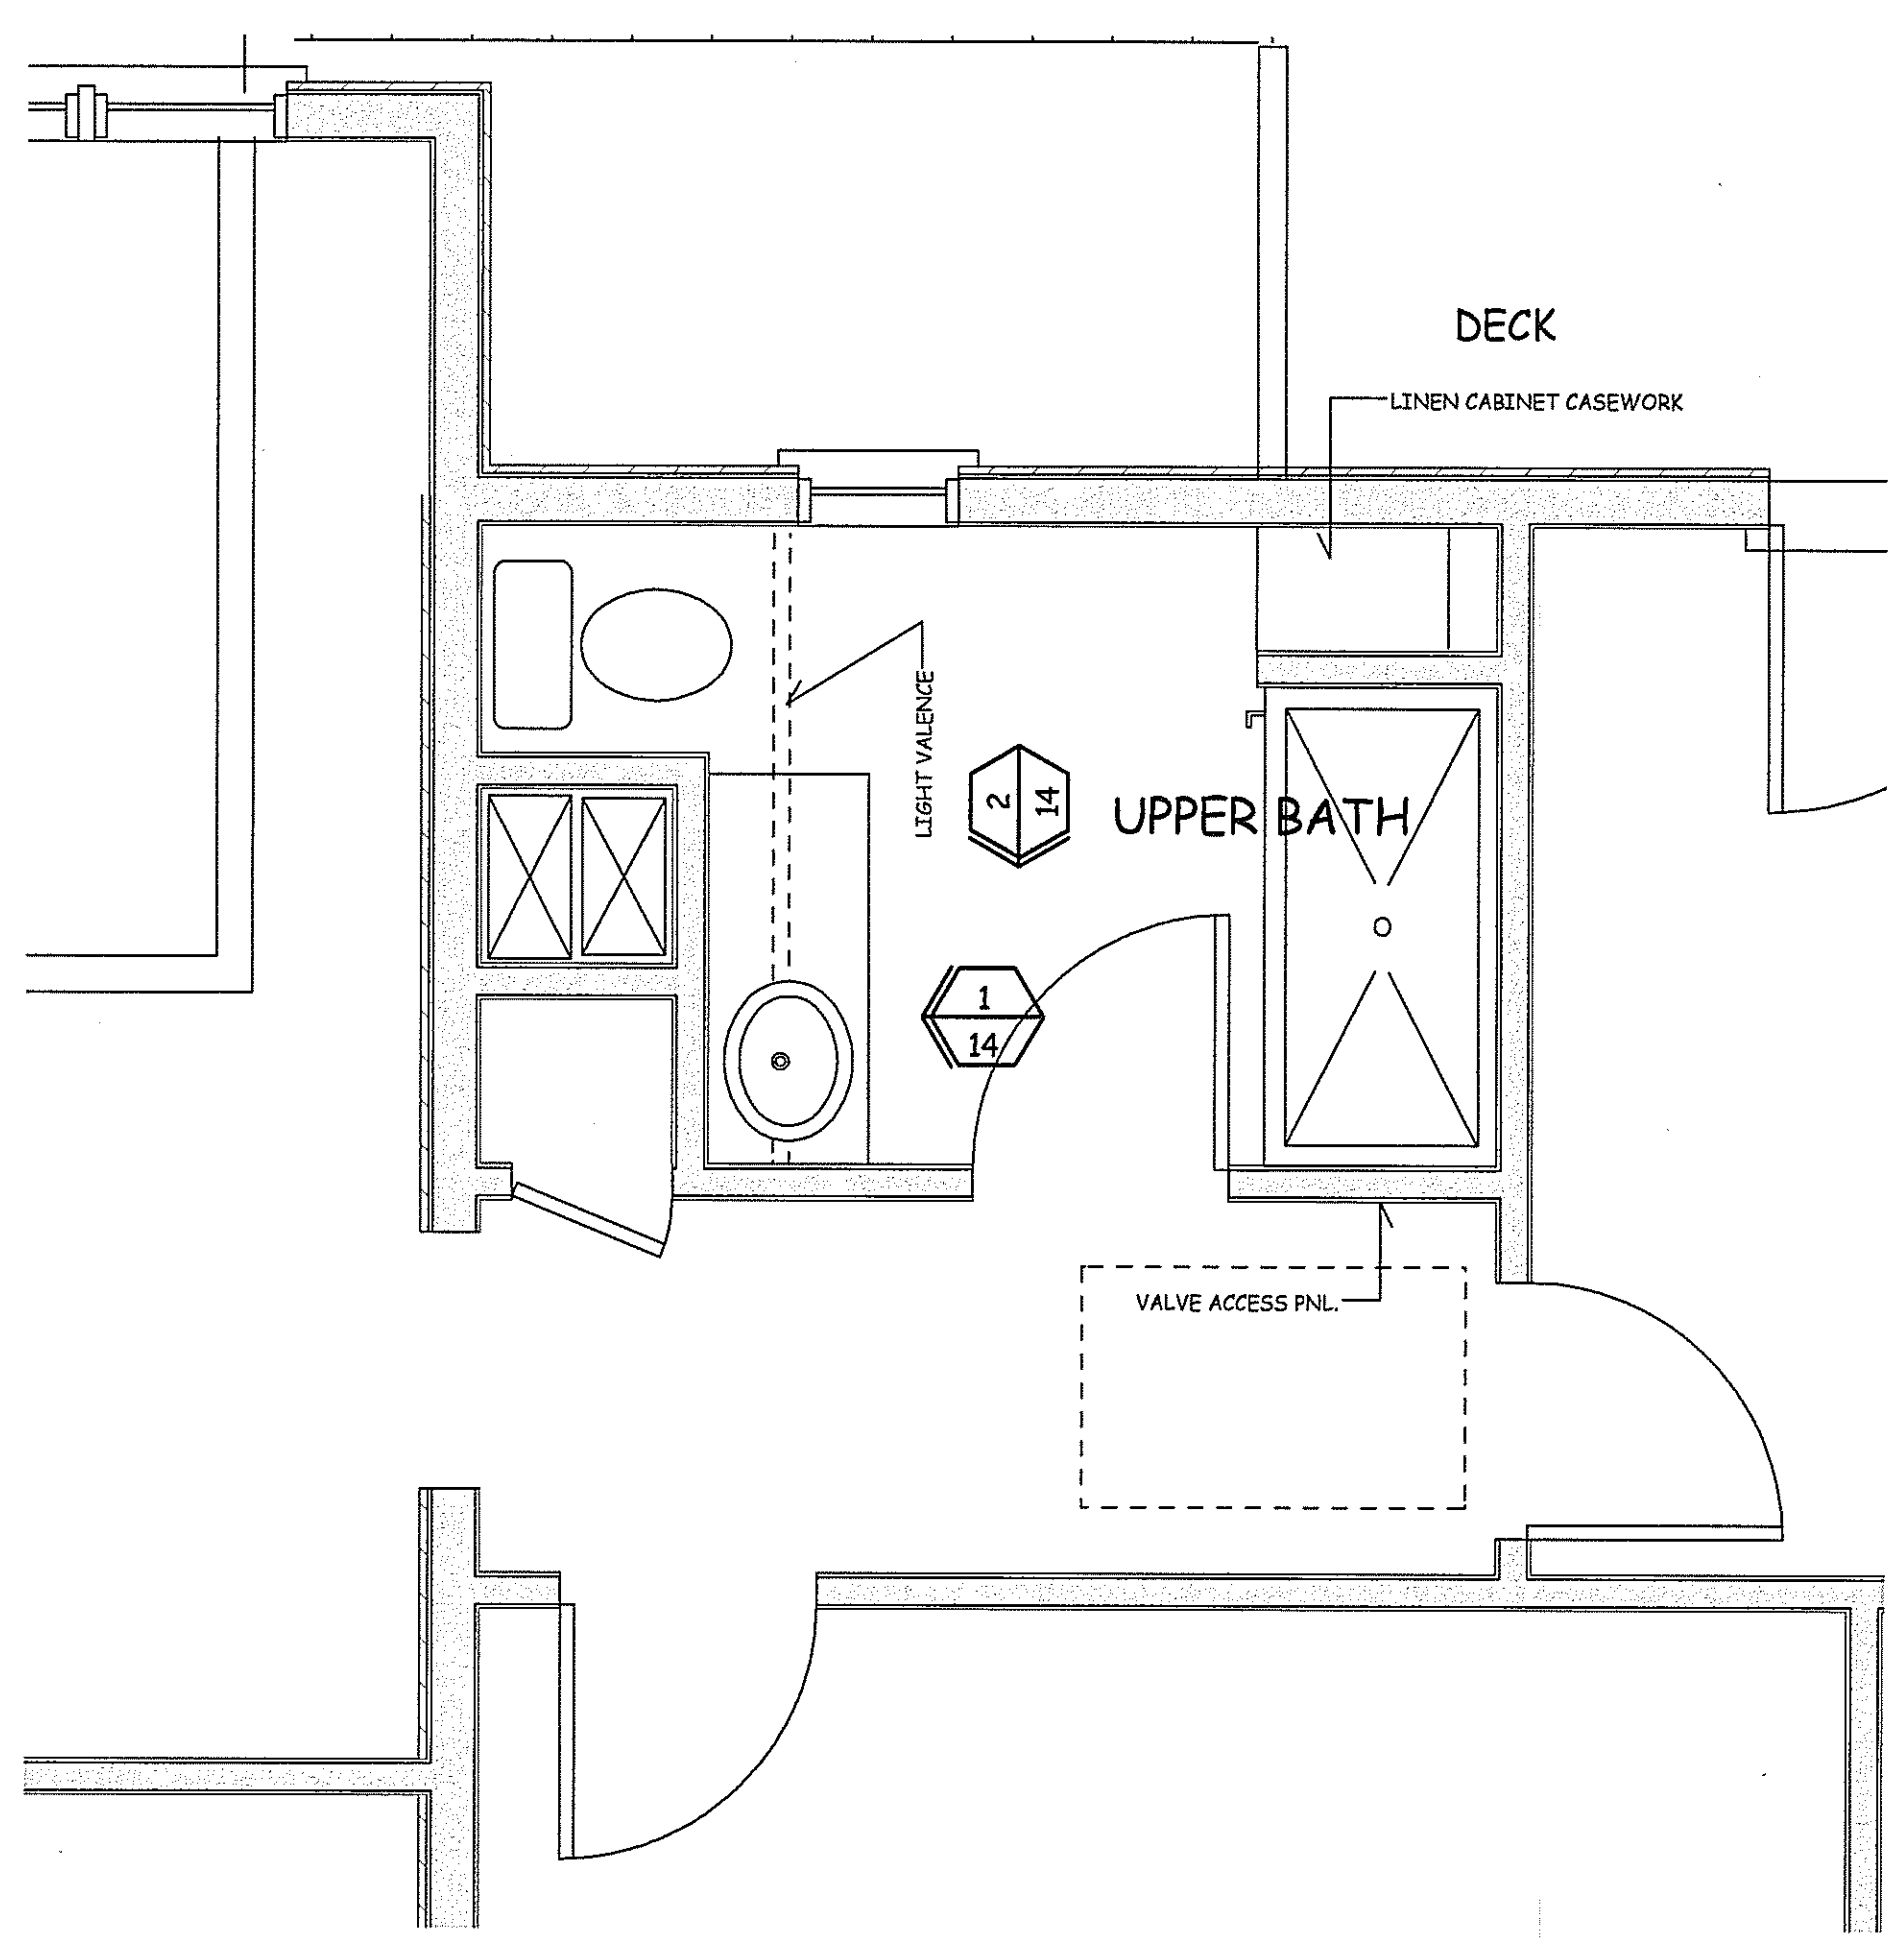

ENLARGED UPPER BATH PLAN

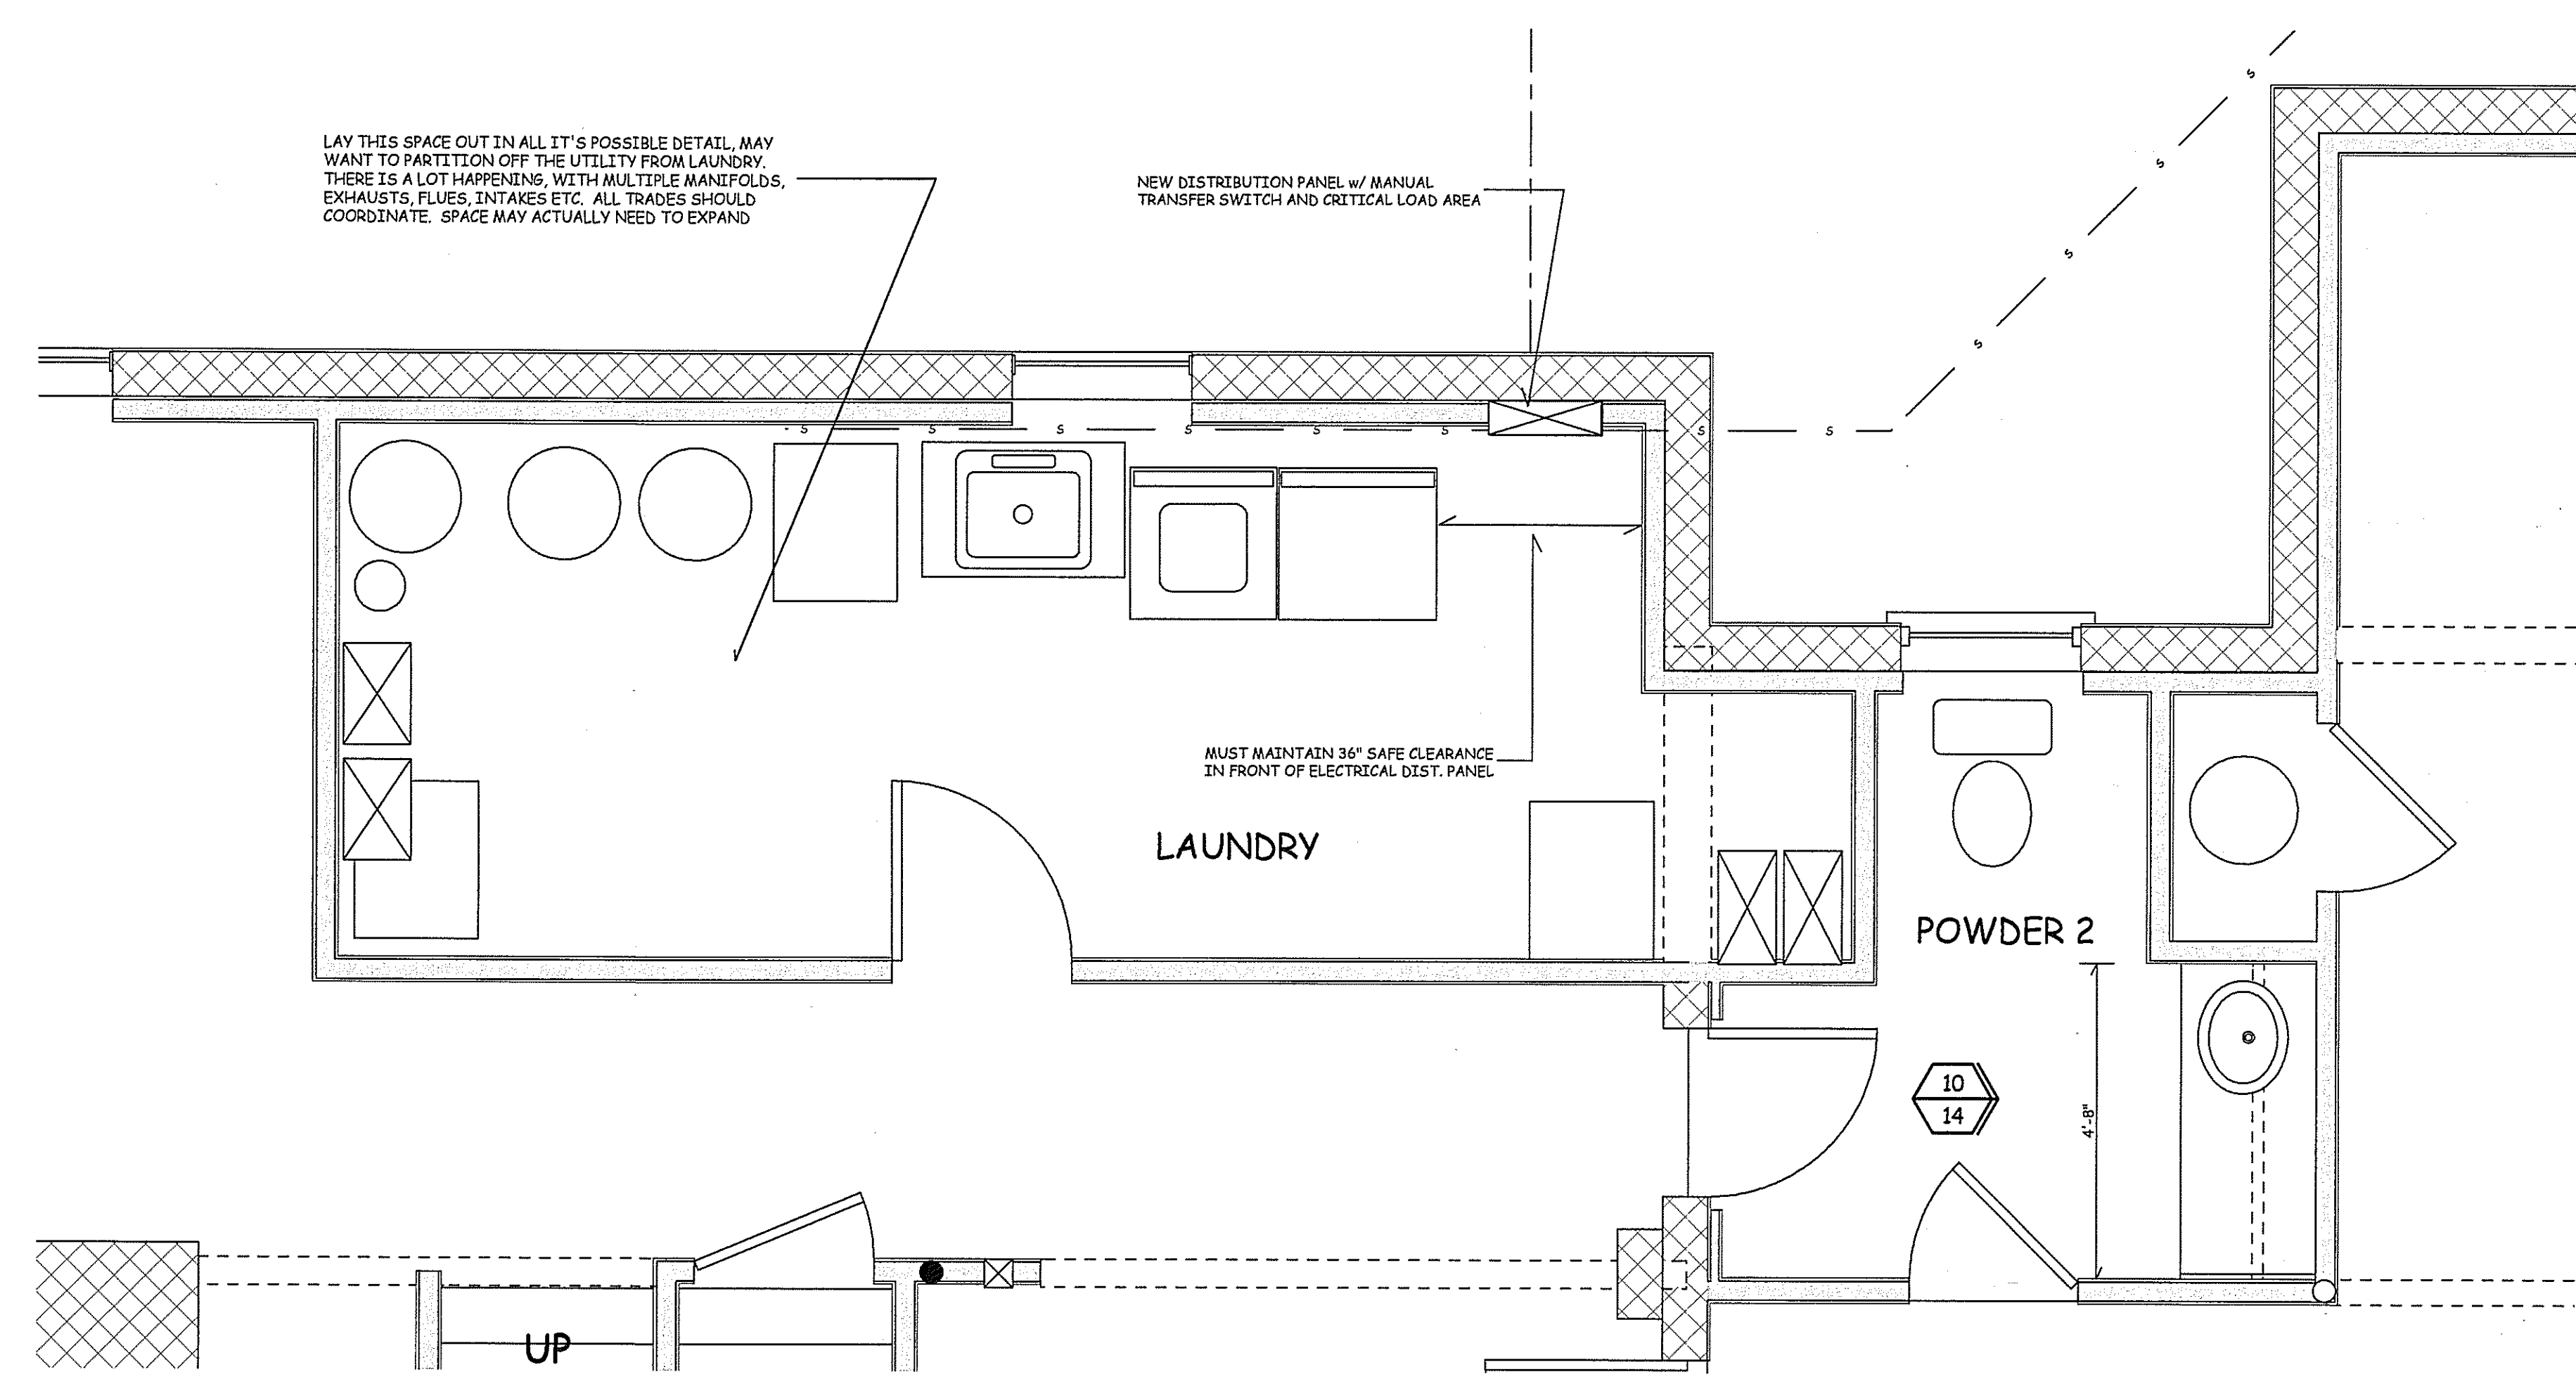

ENLARGED LAUNDRY & POWDER 2 PLANS

REV. #	REVISION DESCRIPTION	DATE
	PROJECT START UP	OCT. 25, 2007
	FOR PERMITS	MAY 01, 2008
	PER. PERMIT	5-23-08

VALID FOR PERMITS ONLY IF IMPRESSED WITH ORIGINAL SEAL & ORIGINAL SIGNATURE IN RED

Eric C. Van Reed, Architect
Creative Design Associates, Inc.
 ARCHITECTURE INTERIORS SITE & SPACE PLANNING
 2 South York Road 2-A
 Hatboro, PA 19040
 215-672-1155
 www.Architectvision.com

P M Group
 General Construction
 2808 Marion Ave.
 Bensalem, PA 19020
 215-245-3572
 pmgroup4u@netscape.net

505 ROCKSVILLE ROAD
 ADDITIONS & RENOVATIONS
 for Jack and Joanna Pitula
 Northampton Twp, Bucks County, PA

ENLARGED PLANS
 Sheet No.
13
 of
 Comm. No. 07-2875