


READ ALL FRAMING NOTES

REVIEW ANCHORAGE REQUIREMENTS & DETAILS W/ ARCHITECT

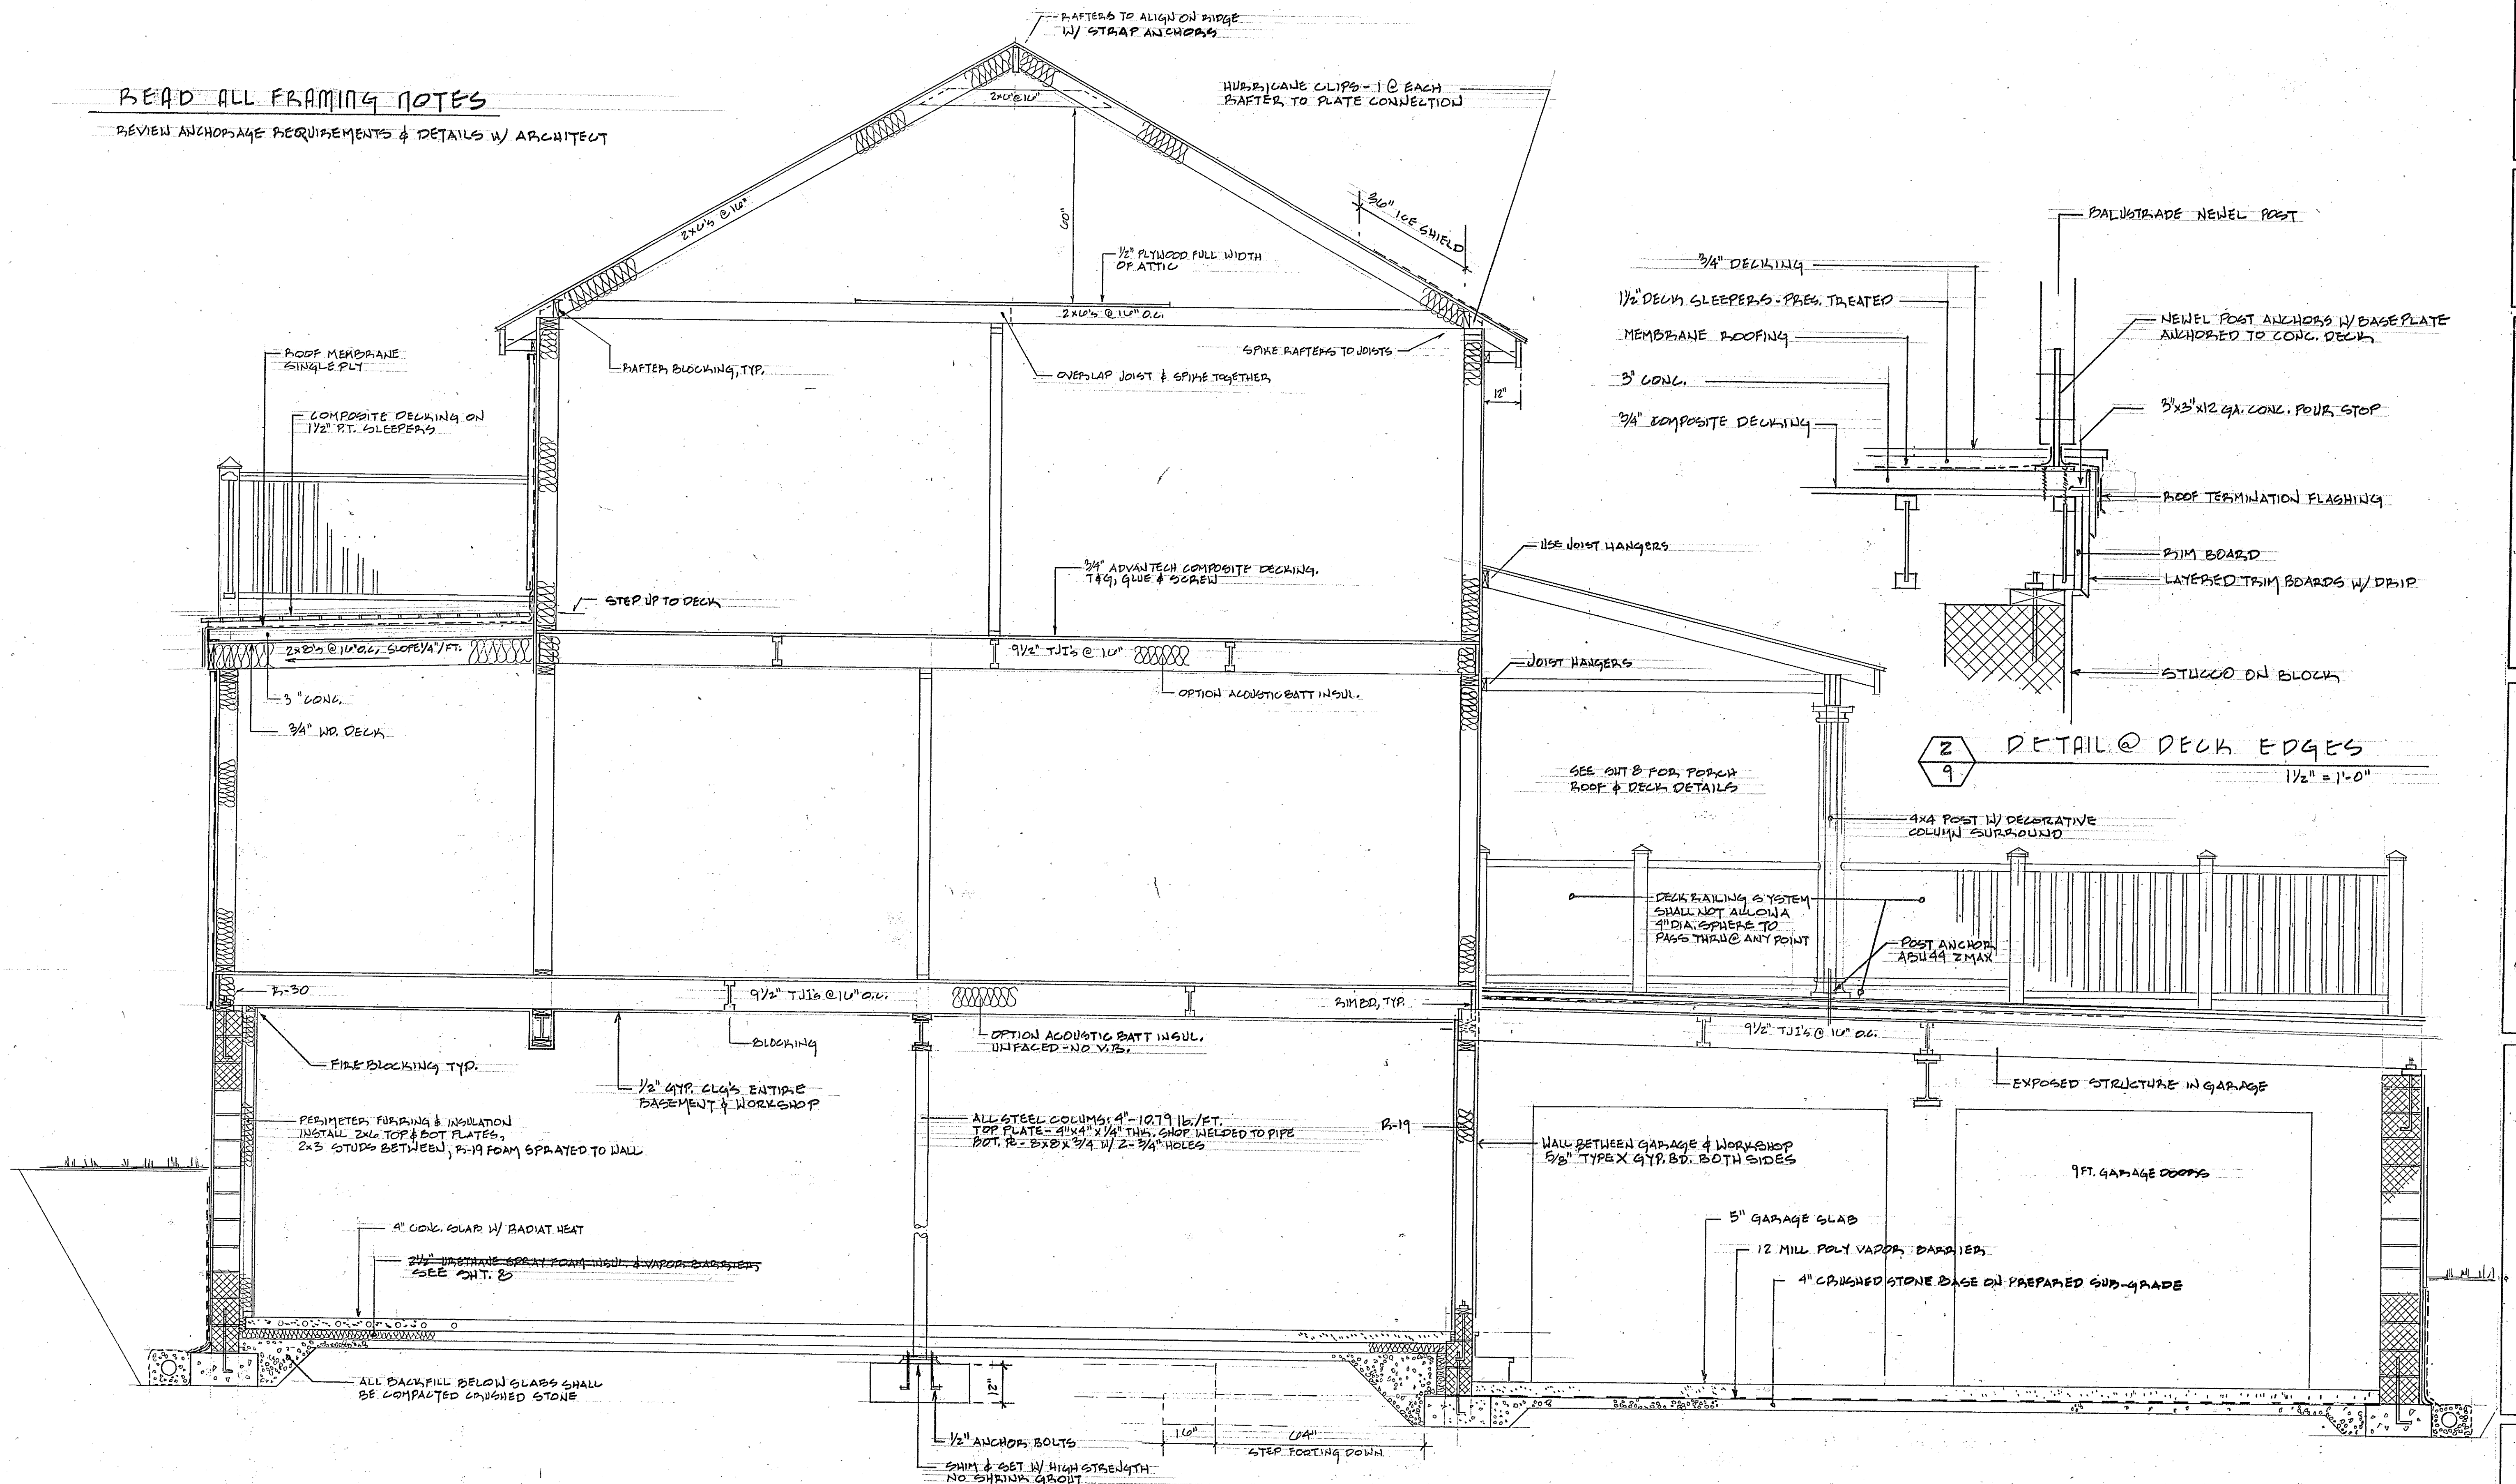

2 DETAIL @ DECK EDGES
1 1/2" = 1'-0"

19

CONSTRUCTION SECTION

SCALE 1/2" = 1'-0"

REV. #	REVISION DESCRIPTION	DATE

VALID FOR PERMITS ONLY IF IMPRESSED WITH ORIGINAL SEAL & ORIGINAL SIGNATURE IN "RED"

Eric C. Van Reed, Architect
Creative Design Associates, Inc.
 ARCHITECTURE INTERIORS SITE & SPACE PLANNING
 2 South York Road, 2-A Hatboro, PA 19040 215-872-1155 www.ArchitectVision.com

PM Group
 General Construction
 2908 Marlton Ave. Bensalem, PA 18920 215-245-3872 pmgroup4u@metacorp.net

505 ROCKSVILLE ROAD
ADDITIONS & RENOVATIONS
 for Jack and Joanna Pitula
 Northampton Twp., Bucks County, PA

Sheet No. 10 of 12
 Comm. No. 07-2875