

3D PERSPECTIVE DRAWINGS ARE TO SHOW THE CONCEPT AND FACILITATE QUICK UNDERSTANDING. FOR DETAIL AND SPECIFICATIONS SEE THE ELEVATION DRAWINGS
OLD BETHLEHEM ROAD

REV. #	DATE	DESCRIPTION
	MARCH 6, 2016	INTRO TO CLIENT
	06/03/2016	PROGRESS
	06/17/2016	FOR PERMIT REVIEW



PLANS NOT VALID FOR PERMITS UNLESS SIGNED IN "RED" & IMPRESSED w/ SEAL.

Eric C. Van Reed, Architect
Creative Design Associates, Inc.
 ARCHITECTURE INTERIORS SITE & SPACE PLANNING
 350 Callowhill Road
 Chalfont, PA 18814
 215-672-1155
 www.ArchitectVision.com

Gerald L. Leatherman
 General Construction
 204 Old Bethlehem Road
 Perkasie, PA 18844
 PA Contractor Reg: 013598
 267-337-876

208 OLD BETHLEHEM ROAD
 ADDITIONS & ALTERATIONS
 Hopewell Township, Mercer Co., NJ

Sheet No.
4
 Comm. No. 2016-3040 of 9

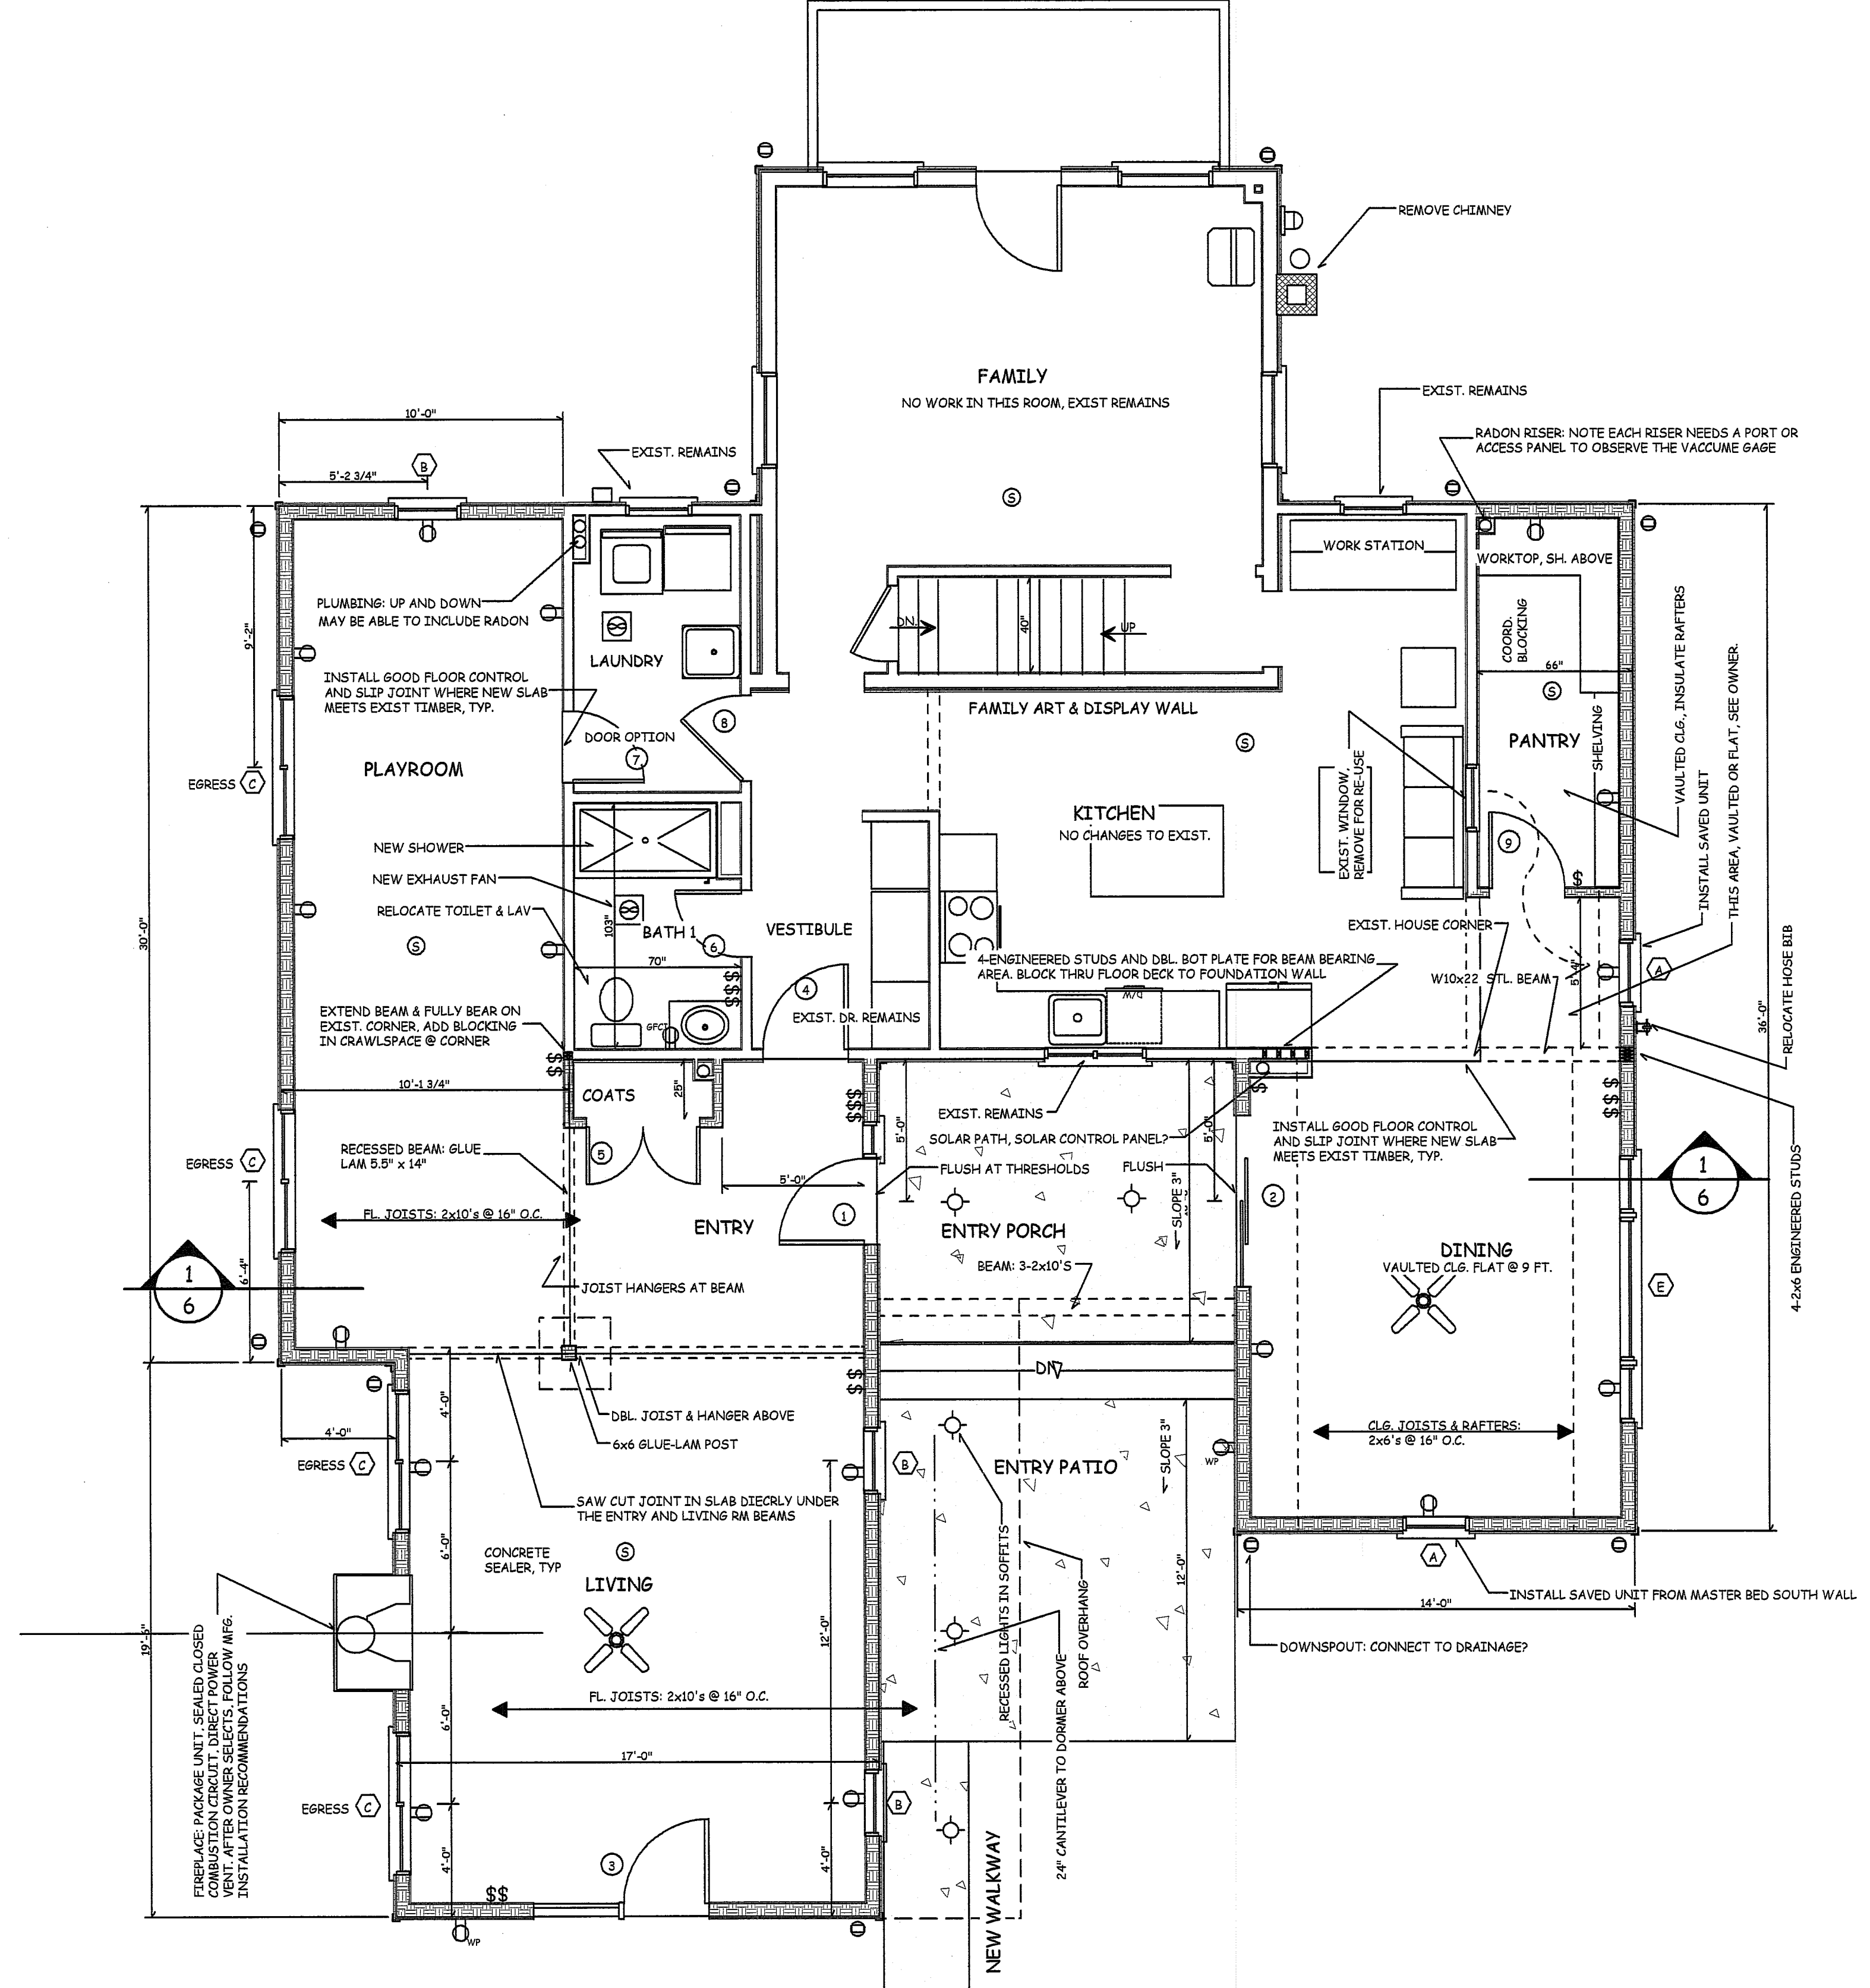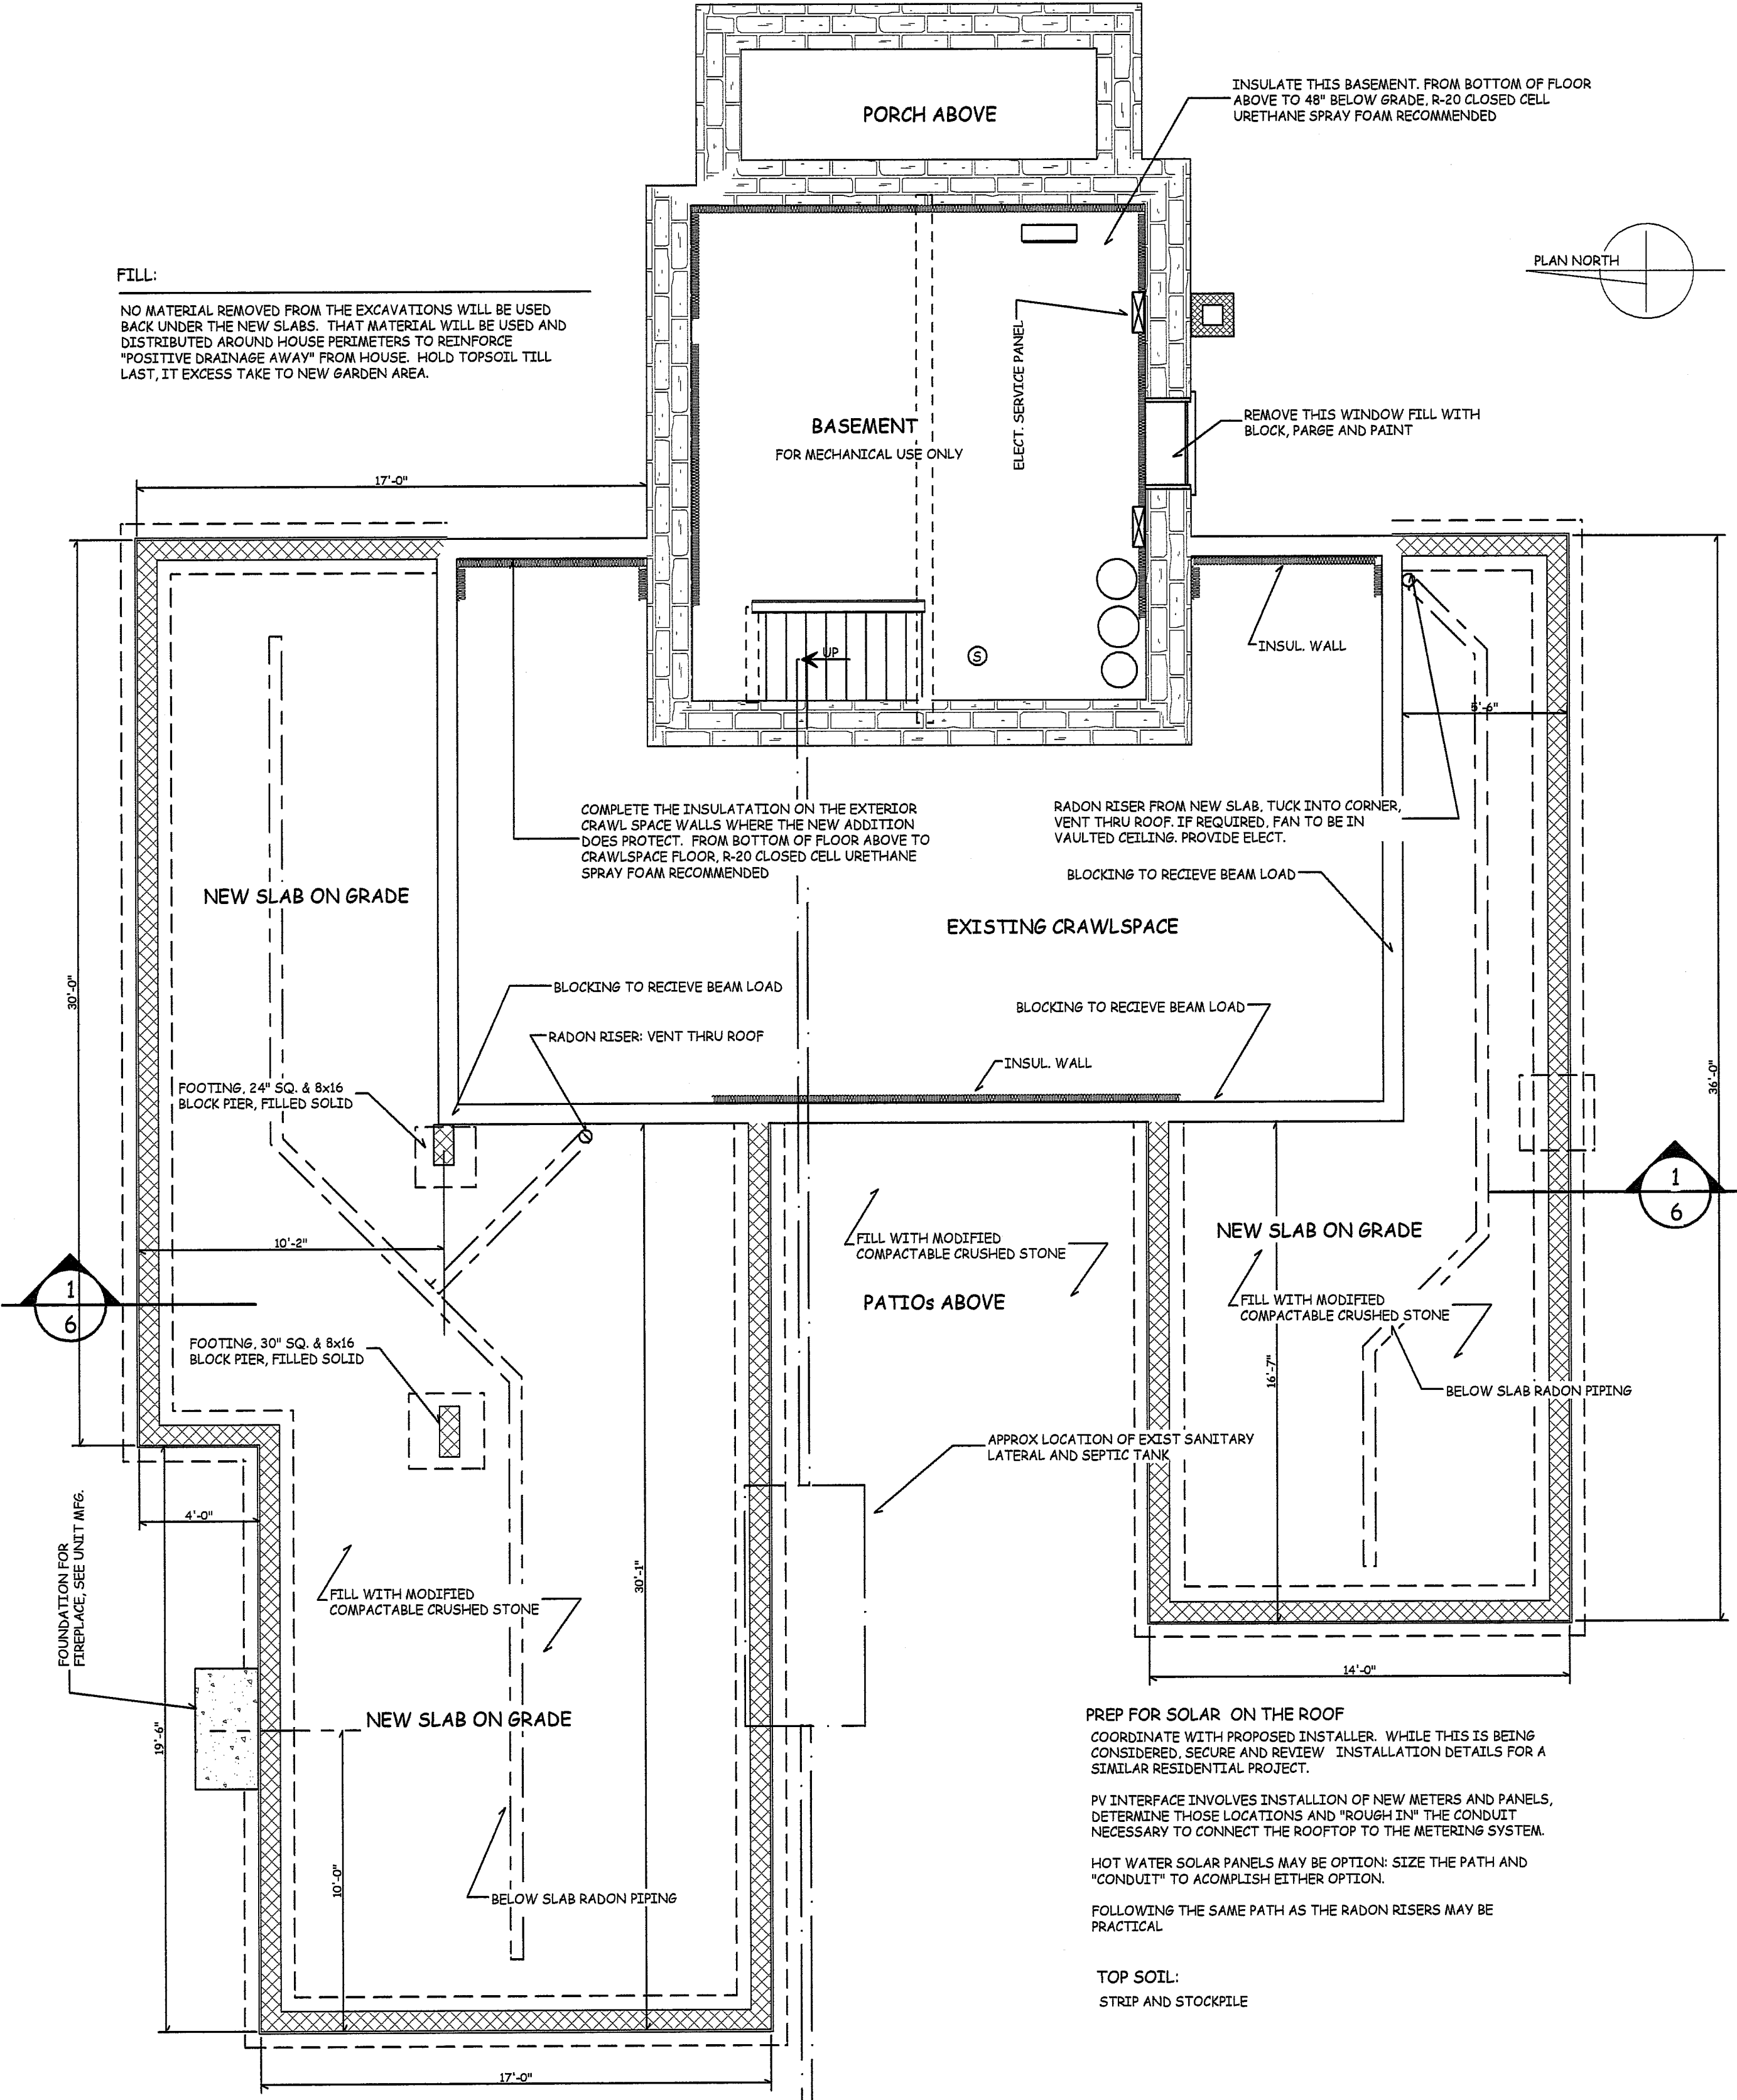

2
4

1
4

SCALE: 1/4" = 1'-0"